

CODE SUMMARY

APPLICABLE CODE: 2015 INTERNATIONAL BUILDING CODE

PROJECT DESCRIPTION:
RENOVATION OF AN EXISTING 5,574 SQUARE FOOT, 1-STORY FIRE STATION WITH AN 898 SQUARE FOOT BUILDING ADDITION. TOTAL AREA WILL BE 6,472 SQUARE FEET.

PROJECT PHASING:

- PHASE 1 - DEMO SOUTH PAVING. CONSTRUCT NEW FIRE STATION COMPLETE.
- PHASE 2 - DEMO EXISTING FIRE STATION. CONSTRUCT NEW NORTH PAVING.
- MAINTAIN UNOBSTRUCTED EGRESS FROM EXISTING BUILDING THROUGHOUT CONSTRUCTION.

USE AND OCCUPANCY:

- RESIDENTIAL GROUP R-2 SECTION 310.4 AREA: 2,954 G.S.F.
- STORAGE GROUP S-2 SECTION 311.3 AREA: 3,076 G.S.F.

SPECIAL REQUIREMENTS BASED ON OCCUPANCY:

420.2 WALLS SEPARATING DWELLING UNITS SHALL BE FIRE PARTITIONS PER SECTION 708.
A 1-HOUR RATED PARTITION IS PROVIDED BETWEEN GROUP R-2 AND STORAGE (S-2) USE PER TABLE 508.4.

420.5 RESIDENTIAL USE GROUP REQUIRES AN AUTOMATIC SPRINKLER SYSTEM. THE BUILDING WILL BE PROTECTED THROUGHOUT WITH AN NFPA 13 FIRE SPRINKLER SYSTEM.

420.6 RESIDENTIAL GROUP R-2 REQUIRES A FIRE ALARM SYSTEM. AN ALARM SYSTEM IS PROVIDED THROUGHOUT THE BUILDING.

CONSTRUCTION TYPE:
THE BUILDING WILL BE TYPE II-B CONSTRUCTION PER TABLE 601.
0-HOUR RATED STRUCTURAL FRAME
0-HOUR RATED EXTERIOR AND INTERIOR BEARING WALLS
0-HOUR RATED ROOF CONSTRUCTION

BUILDING HEIGHT AND AREAS:

TABLE 504.3 TYPE II-B CONSTRUCTION WITH FIRE SPRINKLER SYSTEM:
ALLOWABLE HEIGHT: 75 FEET ACTUAL: 30 FEET

TABLE 504.4 TYPE II-B CONSTRUCTION WITH FIRE SPRINKLER SYSTEM:
ALLOWABLE STORIES: 4 STORY MAX (S-2) ACTUAL: 1-STORY

TABLE 506.2 TYPE II-B CONSTRUCTION, 1-STORY, WITH FIRE SPRINKLER SYSTEM:
ALLOWABLE AREA: 64,000 S.F. MAX (R-2) ACTUAL: 6,030 S.F.

FIRE BARRIERS:
1-HOUR RATED FIRE PARTITIONS SHALL COMPLY WITH SECTION 708.
EXTEND FROM FLOOR TO THE BOTTOM OF THE ROOF SYSTEM.
EXTEND FROM FACE OF EXTERIOR SHEATHING
ATTIC IS LESS THAN 3,000 S.F. NO DRAFT STOP REQUIRED.

FIRE RATED DOORS:
TABLE 716.5 DOORS IN 1-HOUR RATED FIRE PARTITIONS TO BE 3/4 HOUR (45 MIN).

OCCUPANCY LOAD: TABLE 1004.1.2

USE	AREA (G.S.F.)	AREA PER OCCUPANT	OCCUPANT LOAD
RESIDENTIAL (R-2)	2,954 S.F.	200 S.F./OCCUP.	14.77
STORAGE (S-2)	3,076 S.F.	300 S.F./OCCUP.	10.25
TOTAL	6,030 S.F.		25.02

TRAVEL DISTANCE:
MAXIMUM TRAVEL DISTANCE IS 100 FEET PER TABLE 1006.2.1
ACTUAL TRAVEL DISTANCE IS LESS THAN 75 FEET TO AN EXIT.


EMERGENCY EGRESS:
AN EMERGENCY EGRESS WITH A MINIMUM CLEAR OPENING OF 5.7 S.F. IS PROVIDED IN THE RESIDENTIAL R-2 SLEEPING AREA PER SECTION 1030.

PLUMBING FIXTURE COUNTS:

RESIDENTIAL (R-2) OCCUPANCY	AREA: 2,954 S.F.	OCCUPANT LOAD: 14.77 (15 OCCUPANTS)
WATER CLOSETS	1 PER 10,	15 OCCUP.
LAVATORIES	1 PER 10,	15 OCCUP.
SHOWERS	1 PER 8,	15 OCCUP.
DRINKING FOUNTAINS	1 PER 100,	15 OCCUP.
SERVICE SINKS		0.15 REQUIRED
		1 REQUIRED

STORAGE (S-2) OCCUPANCY	AREA: 3,076 S.F.	OCCUPANT LOAD: 10.25 (11 OCCUPANTS)
WATER CLOSETS	1 PER 100,	11 OCCUP.
LAVATORIES	1 PER 100,	11 OCCUP.
DRINKING FOUNTAINS	1 PER 1,000	11 OCCUP.
SERVICE SINKS		0.01 REQUIRED
		1 REQUIRED

TOTAL REQUIRED	WATER CLOSETS	1.61 REQUIRED	4 PROVIDED
	URINALS	0 REQUIRED	4 PROVIDED
	LAVATORIES	1.61 REQUIRED	4 PROVIDED
	SHOWERS	1.9 REQUIRED	3 PROVIDED
	DRINKING FOUNTAINS	0.16 REQUIRED	0 PROVIDED
	SERVICE SINKS	1 REQUIRED	1 PROVIDED (WATER DISPENSER PROVIDED)

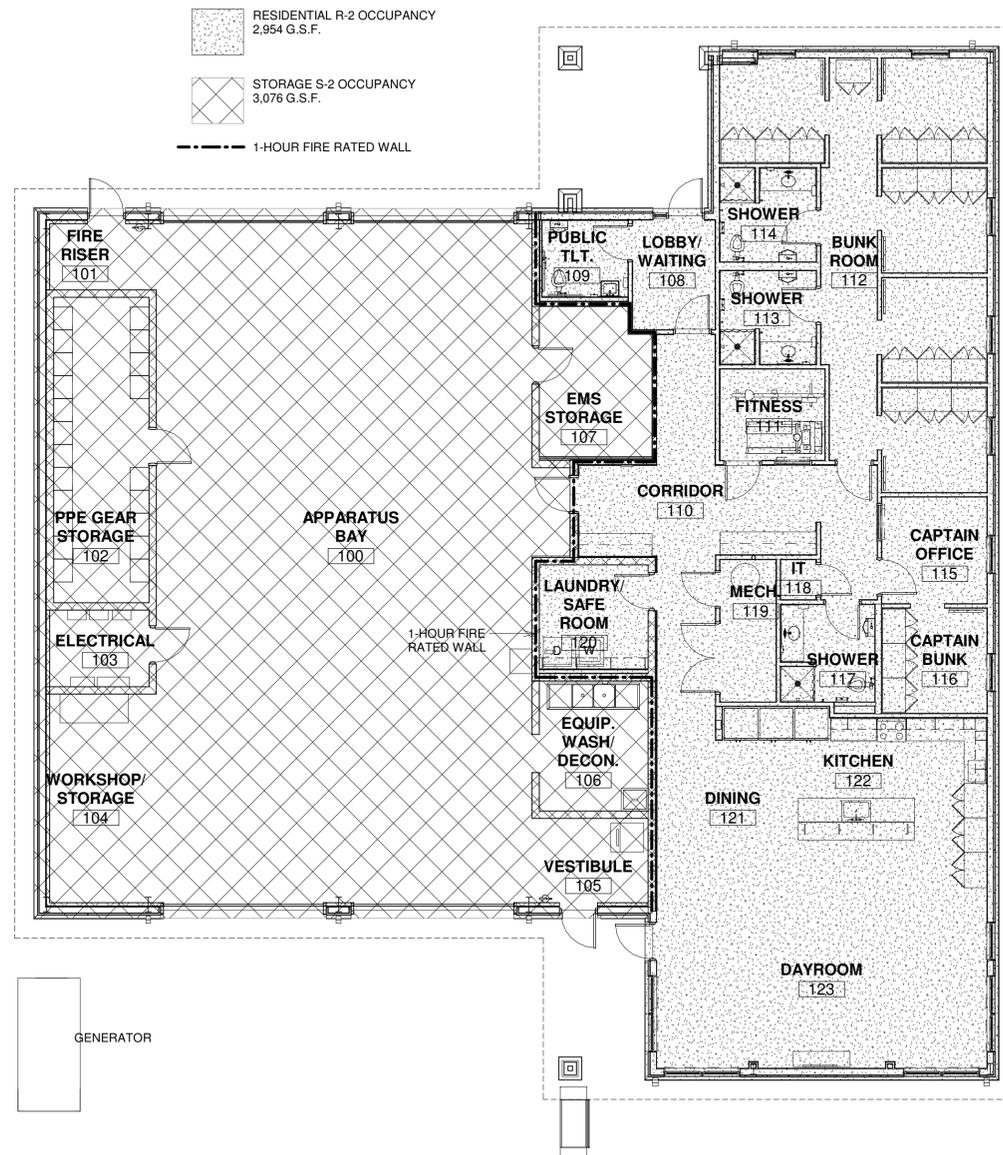

A CODE REVIEW PLAN

SCALE: 1/8" = 1'-0" REF: A / A3.1

SAND SPRINGS FIRE DEPARTMENT
FIRE STATION NO. 2
 4101 S. 113th West Ave., Sand Springs, OK 74063



ISSUE DATE
SEPTEMBER 21, 2017



PROJECT NUMBER
REVIEWED BY
DRAWN BY

TITLE
CODE REVIEW

SHEET NUMBER
A0.1













EXTERIOR WALLS GENERAL NOTES:

1. ALL EXTERIOR WALL FRAMING TO BE COLD-FORMED METAL FRAMING OR GIRT FRAMING BY METAL BUILDING MANUFACTURER. REFERENCE STRUCTURAL FOR ADDITIONAL REQUIREMENTS.
2. ALL EXTERIOR WALLS TO BE FULLY INSULATED AND HAVE A CONTINUOUS MOISTURE BARRIER.
3. CONSTRUCT WALLS WEATHER TIGHT AND TO DRAIN MOISTURE / CONDENSATION TO THE EXTERIOR.
4. ALL THRU-WALL FLASHING TO BE METAL WITH END DAMS AND WEEPS.
5. PROVIDE CONTINUOUS SEALANT JOINTS AT CONSTRUCTION JOINTS AND BETWEEN DISSIMILAR MATERIALS.

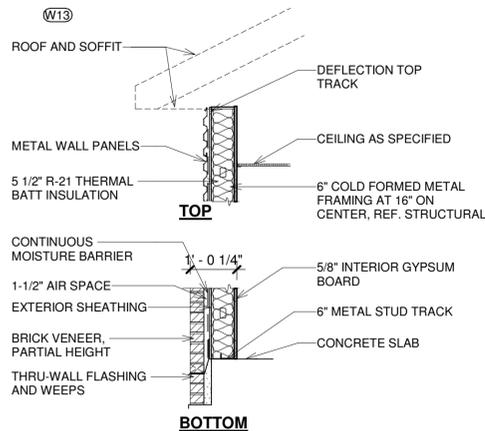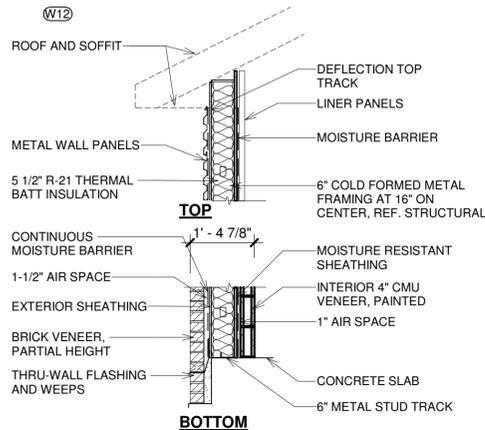

EXTERIOR PARTITION TYPES

SCALE: 1/2" = 1'-0"

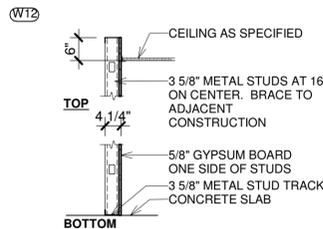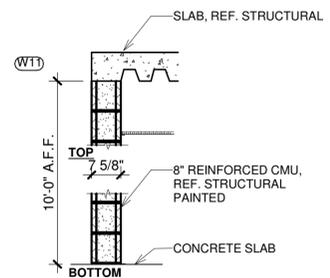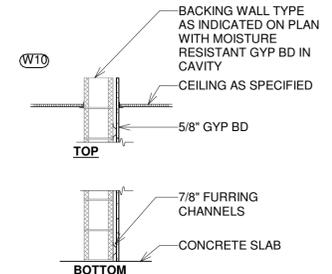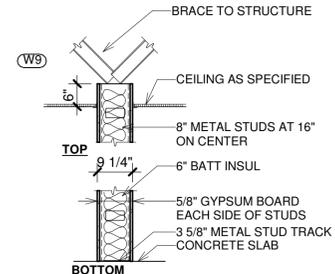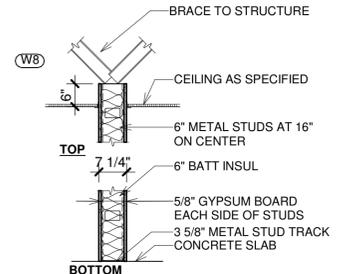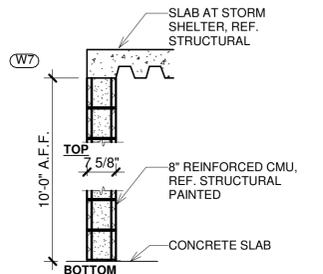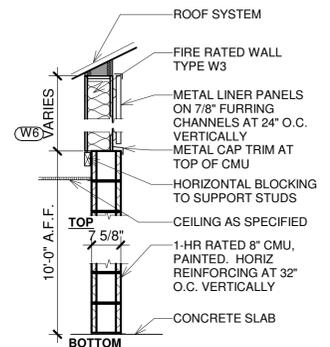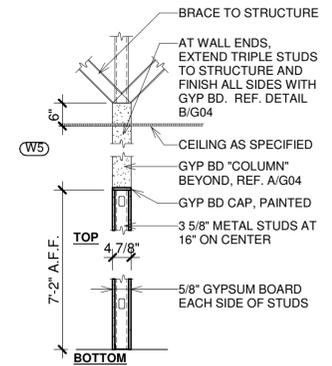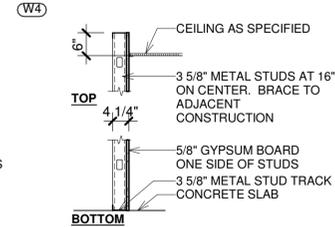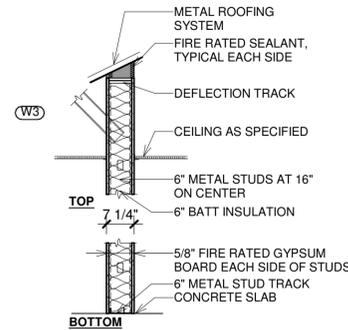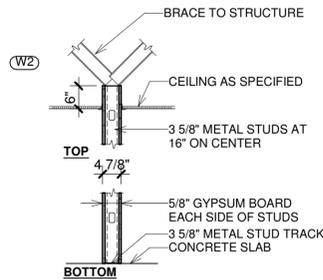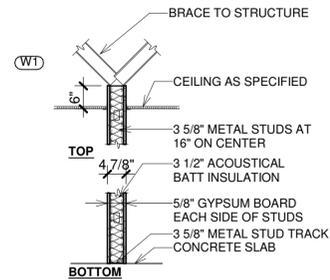

INTERIOR PARTITION GENERAL NOTES:

1. PROVIDE DOUBLE STUD FRAMING AT DOOR JAMBS, TYPICAL. EXTEND TO BOTTOM OF DECK ON ALL PARTITION TYPES.
2. FIRE RATED PARTITIONS TO BE CONSTRUCTED IN ACCORDANCE WITH UL DESIGNS AS INDICATED. SEAL ALL PENETRATIONS WITH FIRE RATED SEALANT.
3. REFERENCE FINISH SCHEDULE IN PROJECT MANUAL FOR WALL FINISHES.

INTERIOR PARTITION TYPES

SCALE: 1/2" = 1'-0"



ARCHITECTURE
INTERIORS
PLANNING
FRITZ BAILY, P.C.
1836 SOUTH BALTIMORE
TULSA, OKLAHOMA 74119
Phone: 918.495.3993
Fax: 918.495.3994
Web: www.fritzbailey.com
E-Mail: info@fritzbailey.com

**SAND SPRINGS FIRE DEPARTMENT
FIRE STATION NO. 2**

4101 S. 113th West Ave., Sand Springs, OK 74063




ISSUE DATE
SEPTEMBER 21, 2017
ISSUE DATE


PROJECT NUMBER 1616.01
REVIEWED BY TB
DRAWN BY LS

TITLE
PARTITION
TYPES


SHEET NUMBER
A0.3

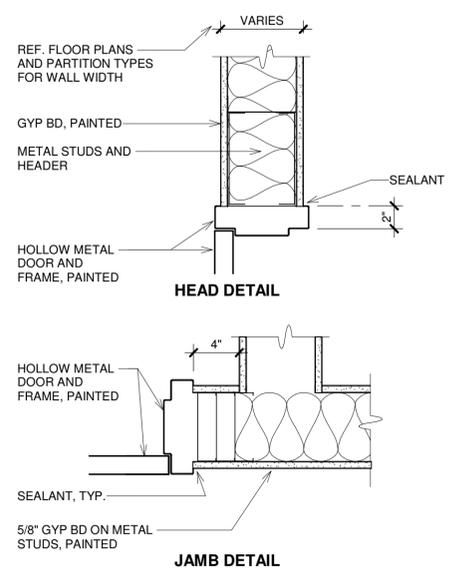


E DOOR DETAIL 5
SCALE: 1 1/2" = 1'-0"

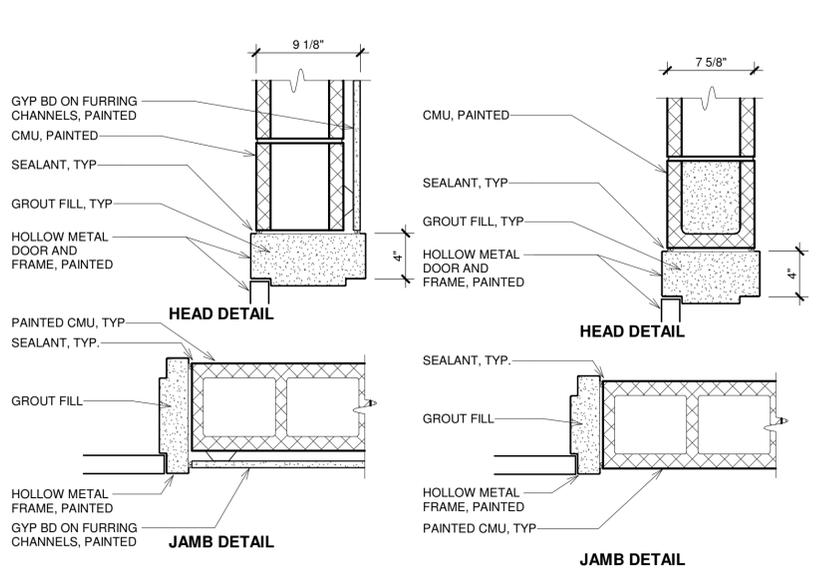


D DOOR DETAIL 4
SCALE: 1 1/2" = 1'-0"

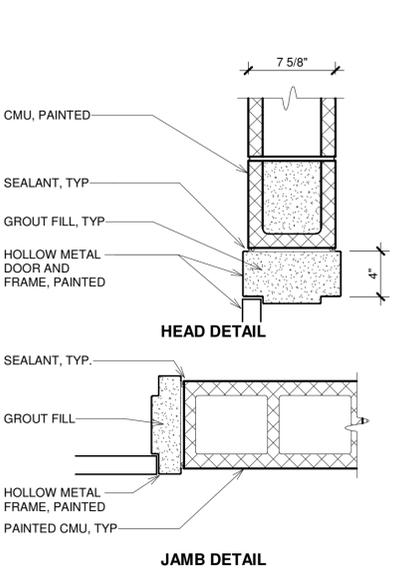




C DOOR DETAIL 3
SCALE: 1 1/2" = 1'-0"

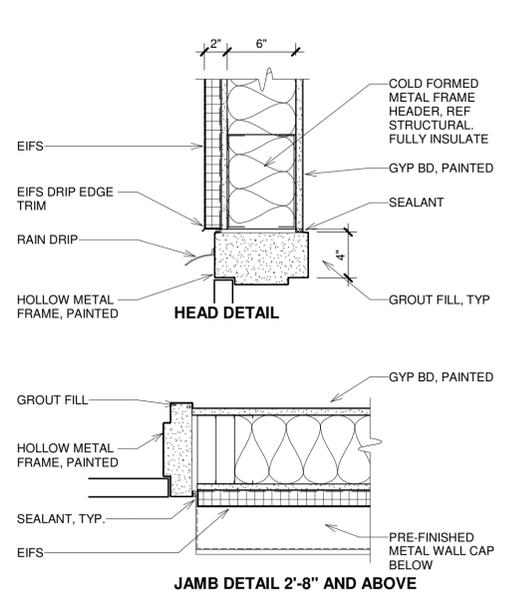


B DOOR DETAIL 2
SCALE: 1 1/2" = 1'-0"

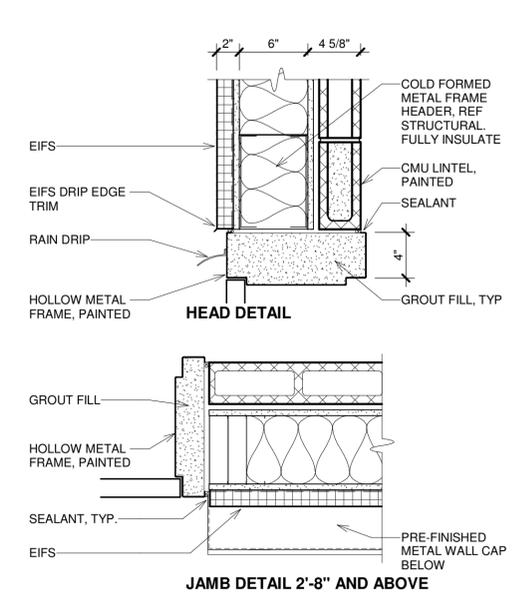

A DOOR DETAIL 1
SCALE: 1 1/2" = 1'-0"

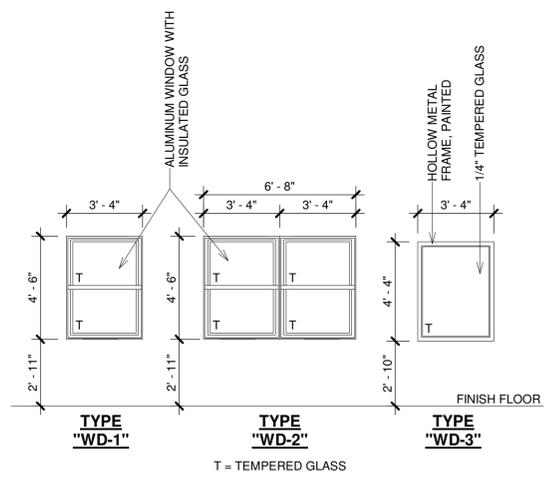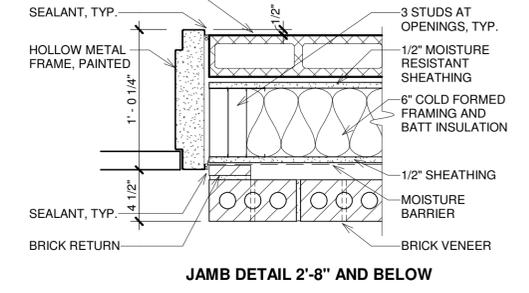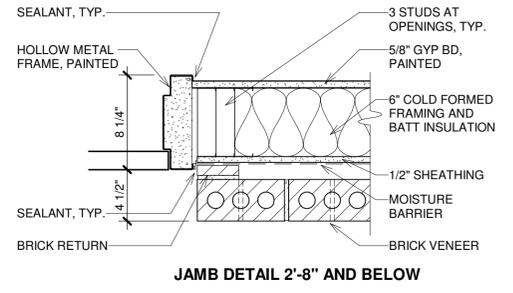


WINDOW TYPES
SCALE: 1/4" = 1'-0"

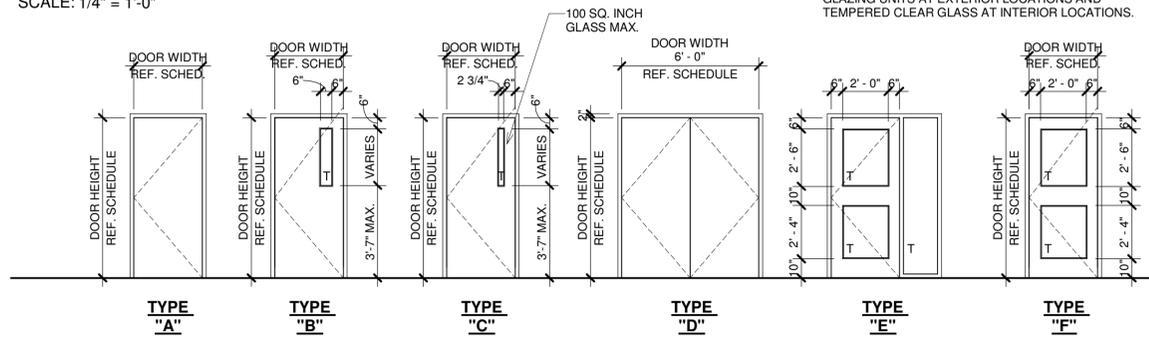

DOOR TYPES
SCALE: 1/4" = 1'-0"

- NOTES:**
- REFER TO DOOR SCHEDULE FOR DOOR AND FRAME DIMENSIONS, MATERIALS, AND HARDWARE SETS.
 - GLASS IN FIRE RATED DOORS TO BE FIRE RATED TO MATCH THE RATING OF THE DOOR.
 - GLAZING IN EXTERIOR DOORS SHALL BE INSULATED UNITS WITH TINT TO MATCH WINDOW GLAZING. AT FULL HEIGHT MASONRY WALLS, HOLLOW METAL DOOR FRAME SHALL HAVE A 4" HEAD HEIGHT TO COURSE WITH BRICK. REFERENCE DETAILS.
 - T = TEMPERED GLASS. INSULATED TINTED TEMPERED GLAZING UNITS AT EXTERIOR LOCATIONS AND TEMPERED CLEAR GLASS AT INTERIOR LOCATIONS.

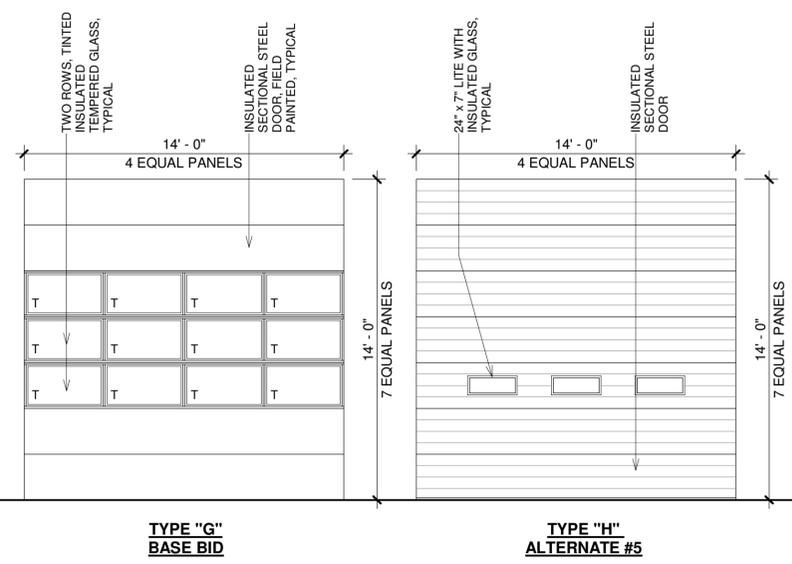



ARCHITECTURE
INTERIORS
PLANNING

FRITZ BAILY, P.C.
1836 SOUTH BALTIMORE
TULSA, OKLAHOMA 74119
Phone: 918.495.3993
Fax: 918.495.3994
Web: www.fritzbailey.com
E-Mail: info@fritzbailey.com

**SAND SPRINGS FIRE DEPARTMENT
FIRE STATION NO. 2**

4101 S. 113th West Ave., Sand Springs, OK 74063



ISSUE DATE
SEPTEMBER 21, 2017
ISSUE DATE

PROJECT NUMBER 1616.01
REVIEWED BY TB
DRAWN BY LS

TITLE
SITE DEMO
PLAN AND SITE
PLAN

SHEET NUMBER
A1.1


PHASING NOTES:

PHASE 1:


1. REMOVE EXISTING ANTENNA, EMERGENCY SIREN, AND RELATED EQUIPMENT FROM WOOD UTILITY POLES. COORDINATE RELOCATION ON NEW POLES WITH FIRE DEPARTMENT AND CITY. RECONNECT TO SYSTEMS.
2. VERIFY LOCATIONS OF ALL UTILITIES PRIOR TO START OF NEW WORK. MAINTAIN ALL UTILITY SERVICES TO EXISTING STATION THROUGHOUT CONSTRUCTION. NOTIFY OWNER 72 HOURS IN ADVANCE OF ANY DISRUPTIONS.
3. INSTALL CONSTRUCTION FENCING, SILT FENCING, ETC. PRIOR TO DEMOLITION. PROTECT EXISTING BUILDING FROM DUST, WATER RUN OFF, ETC. MAINTAIN EGRESS FROM EXISTING STATION.
4. DEMO EXISTING SOUTH PAVING AND TREES AS REQUIRED FOR NEW WORK.
5. CONSTRUCT NEW STATION READY FOR OCCUPANCY.
6. RELOCATE EXISTING EMERGENCY GENERATOR, VEHICLE EXHAUST SYSTEM AND OTHER EQUIPMENT WHERE NOTED TO NEW STATION AND RECONNECT.
7. COMPLETE PUNCHLIST AND CERTIFICANT OF OCCUPANCY.
8. OWNER TO MOVE INTO NEW STATION.

PHASE 2:


1. DEMOLISH EXISTING STATION.
2. COMPLETE GRADING, NEW NORTH PAVING, PARKING AND ALL RELATED SITEWORK.

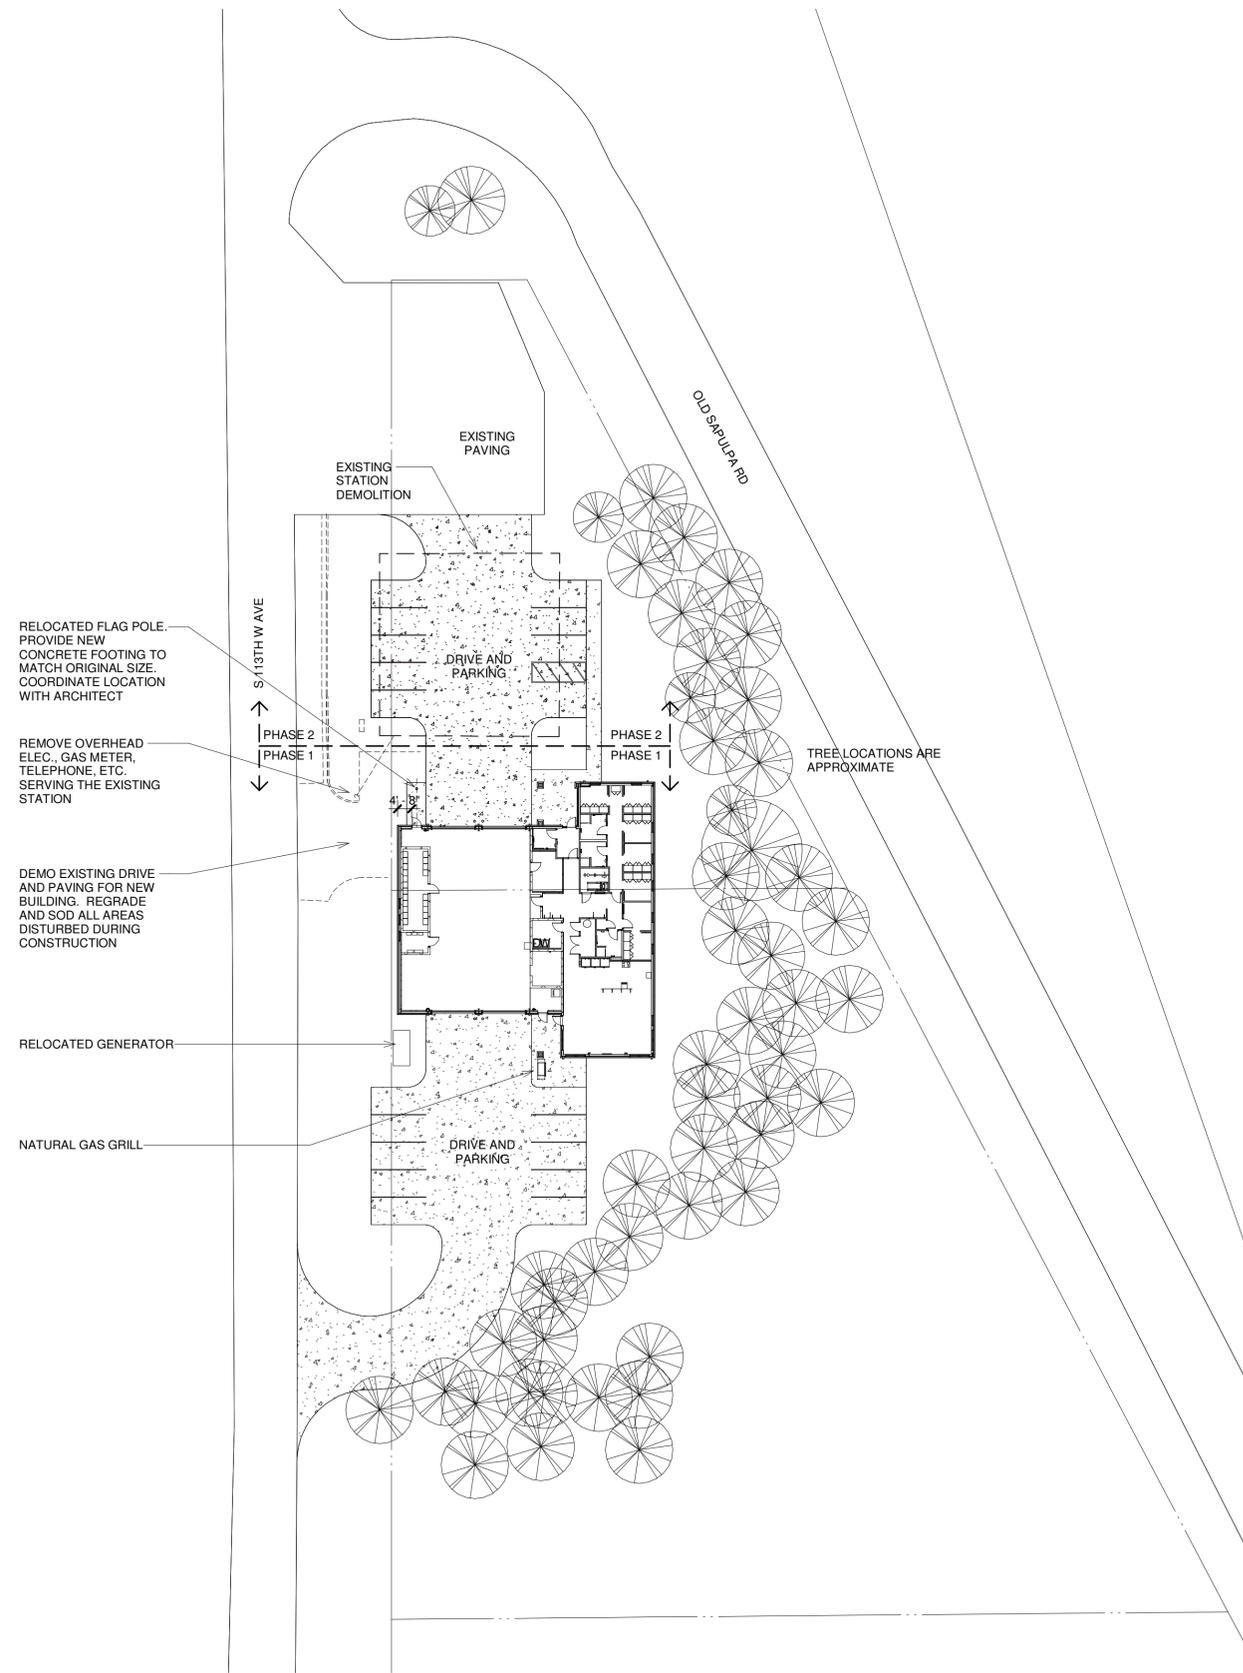


B SITE PLAN
SCALE: 1" = 30'-0"
NORTH

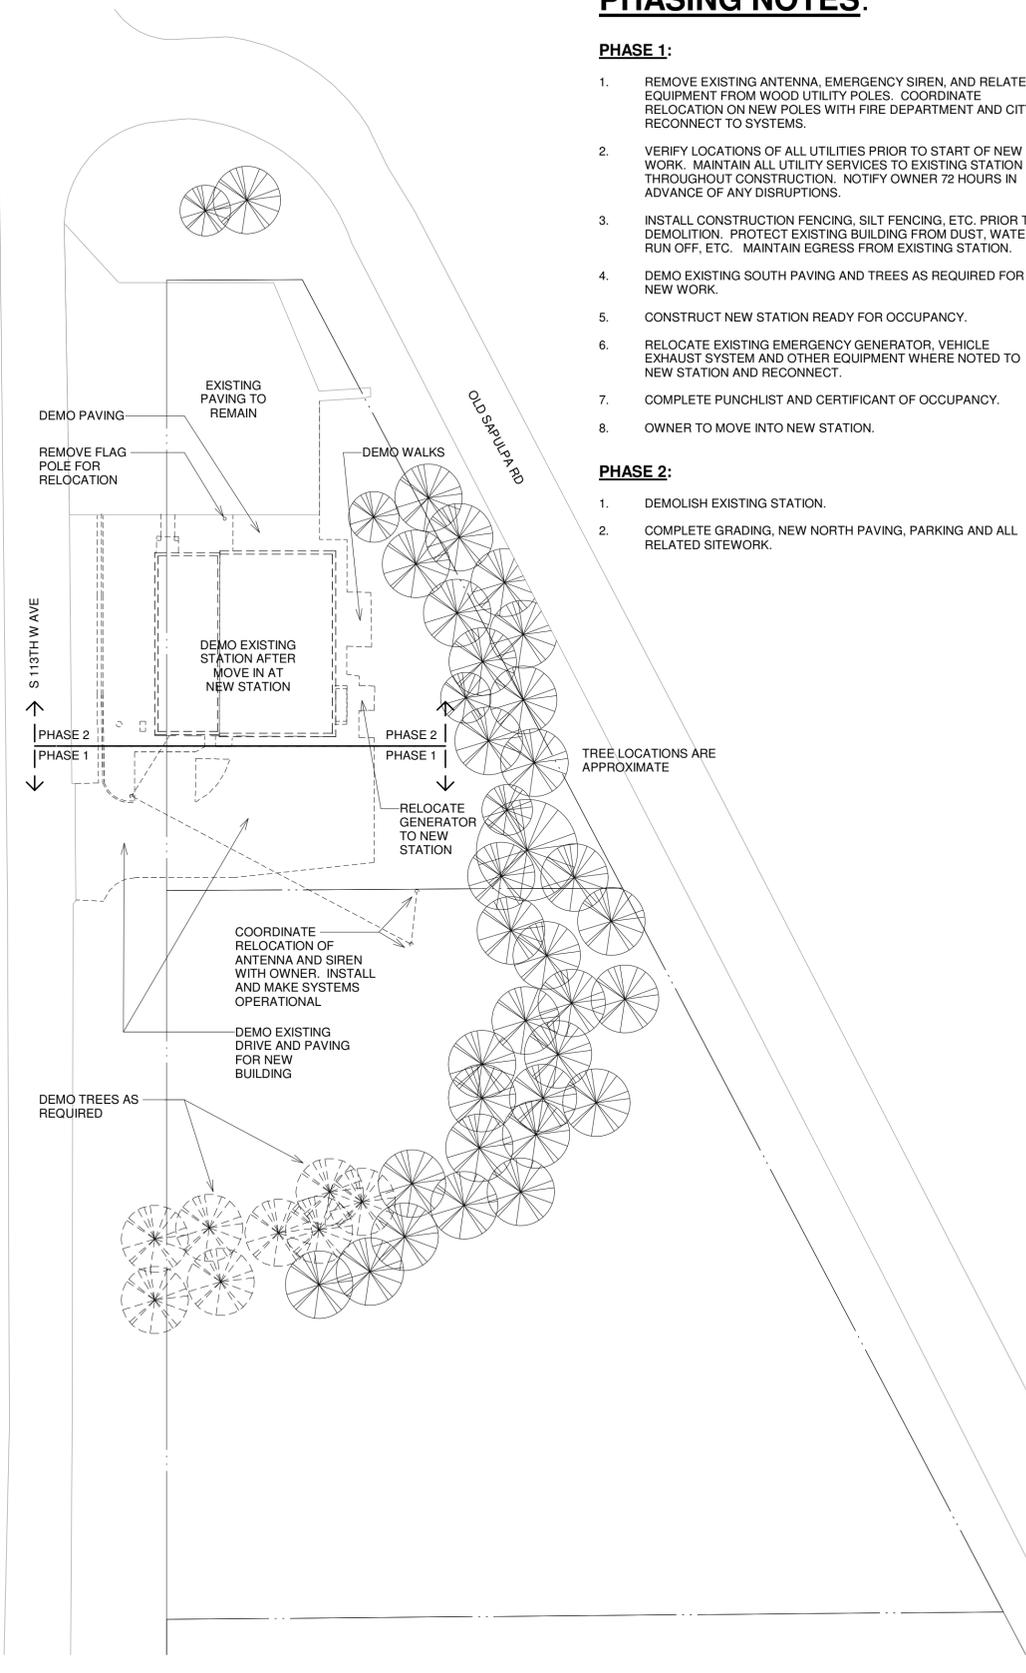

A SITE DEMO PLAN
SCALE: 1" = 30'-0"
NORTH

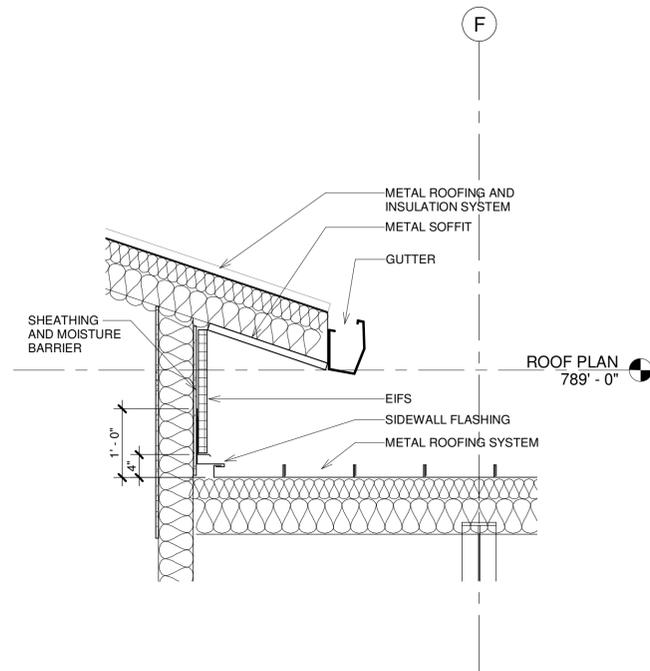

B SIDEWALL FLASHING
 SCALE: 3/4" = 1'-0" REF: A / A2.1

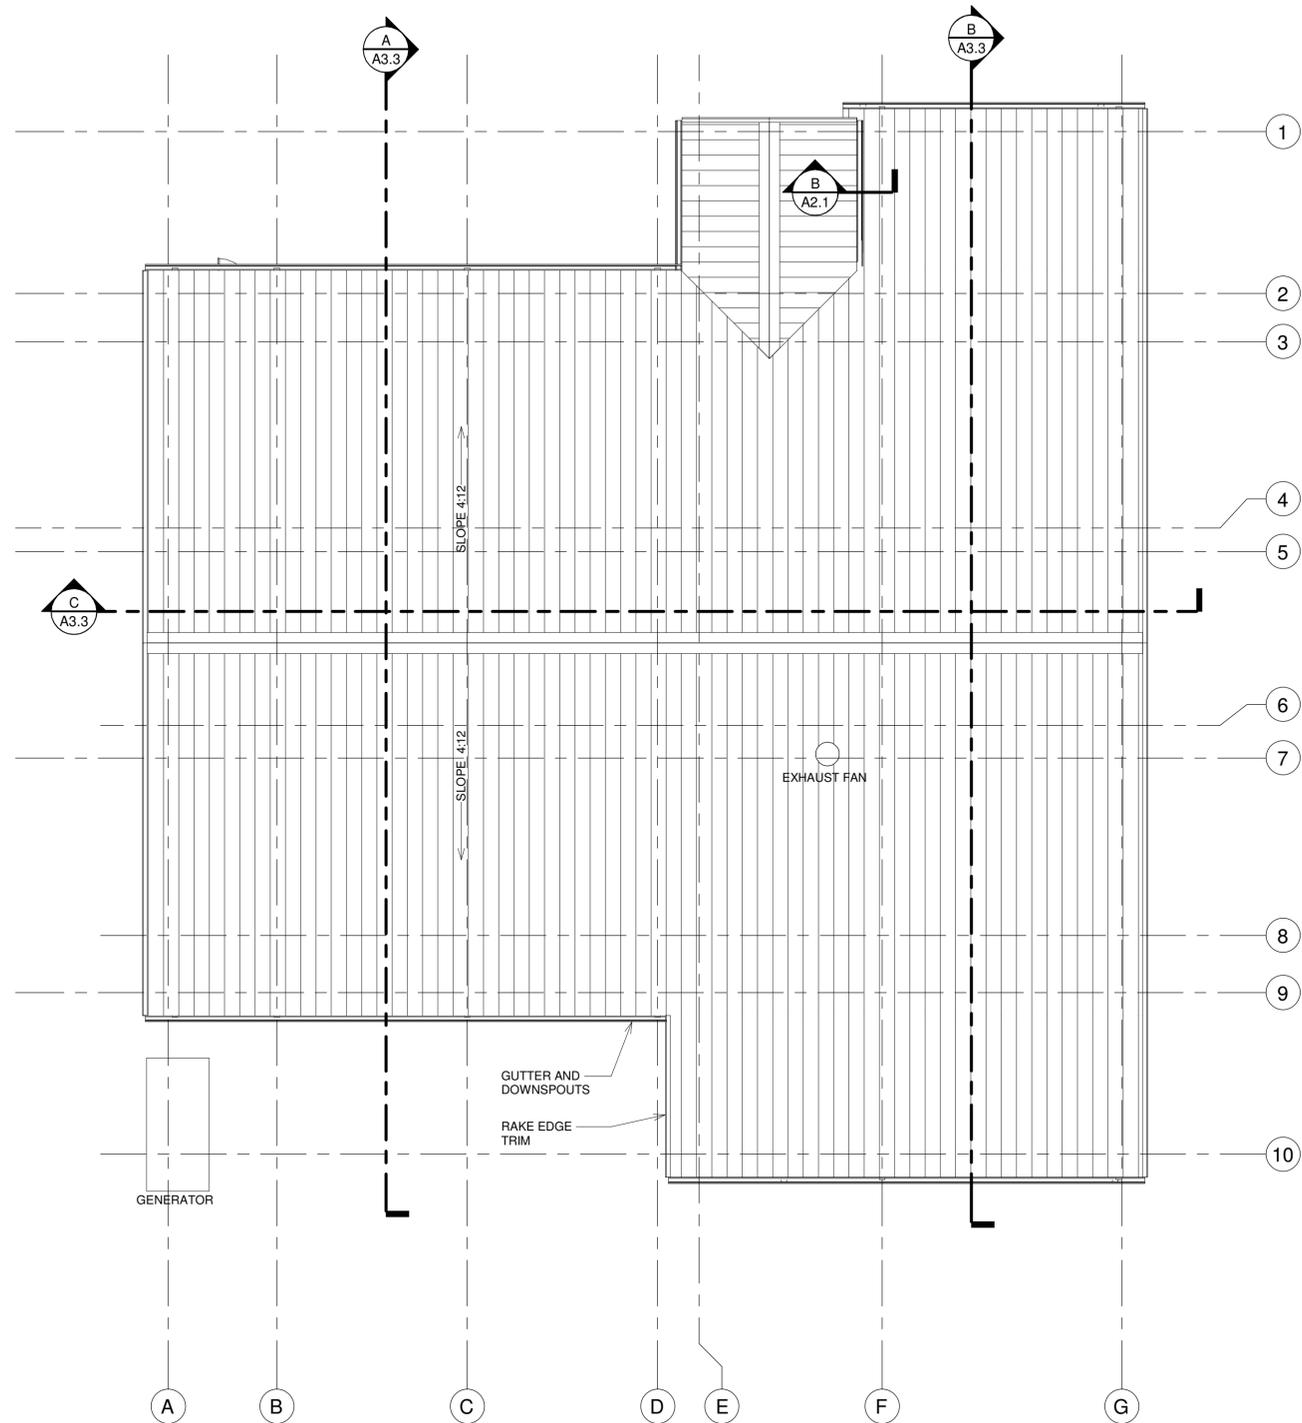

A ROOF PLAN
 SCALE: 1/8" = 1'-0"



**FRITZ
 BAILY**

ARCHITECTURE
 INTERIORS
 PLANNING

FRITZ BAILY, P.C.
 1836 SOUTH BALTIMORE
 TULSA, OKLAHOMA 74119
 Phone: 918.495.3993
 Fax: 918.495.3994
 Web: www.fritzbailey.com
 E-Mail: info@fritzbailey.com

**SAND SPRINGS FIRE DEPARTMENT
 FIRE STATION NO. 2**
 4101 S. 113th West Ave., Sand Springs, OK 74063




ISSUE DATE
 SEPTEMBER 21, 2017
 # ISSUE DATE

PROJECT NUMBER 1616.01
 REVIEWED BY TB
 DRAWN BY LS

TITLE
 ROOF PLAN

SHEET NUMBER

A2.1

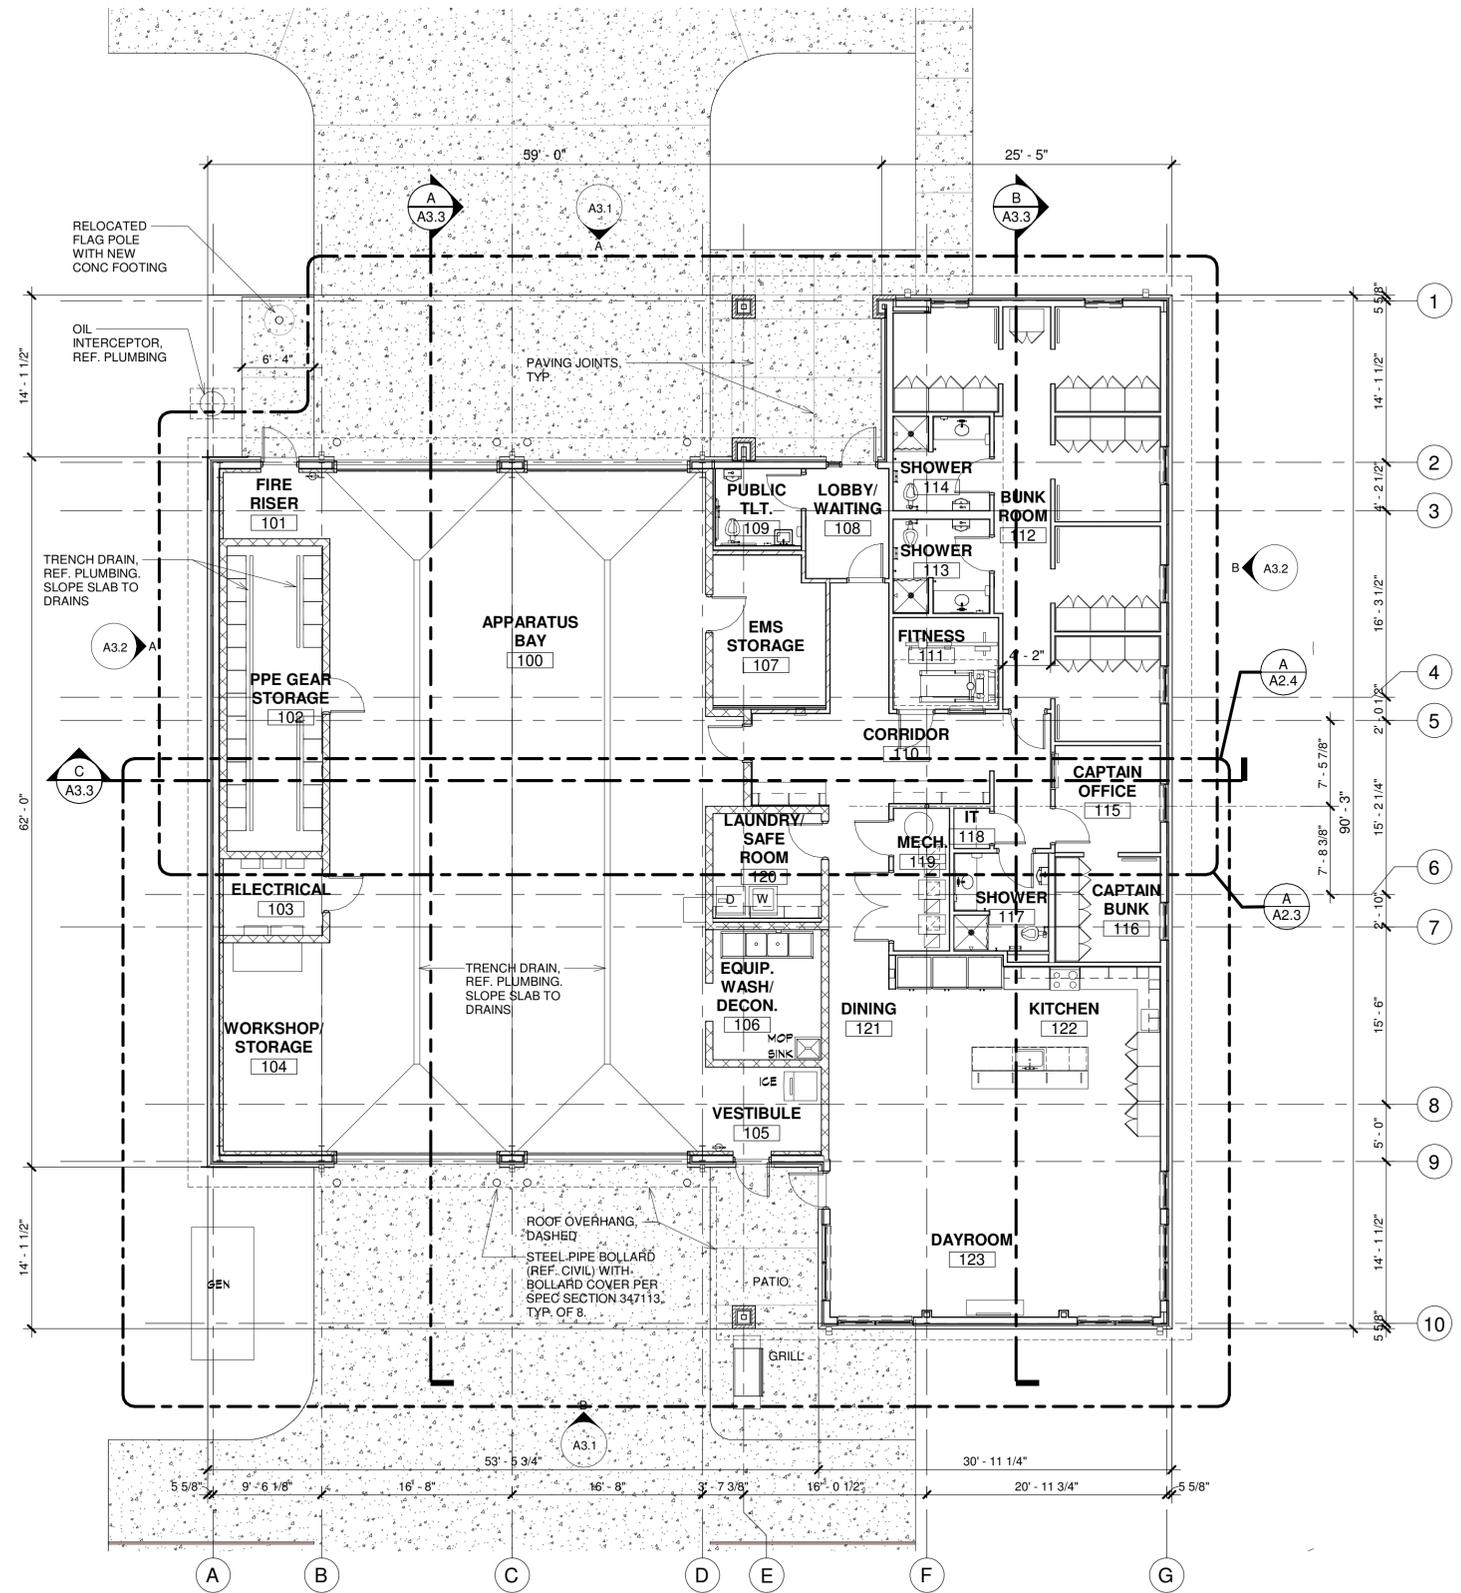

A FLOOR PLAN
SCALE: 1/8" = 1'-0"



**SAND SPRINGS FIRE DEPARTMENT
FIRE STATION NO. 2**
4101 S. 113th West Ave., Sand Springs, OK 74063




ISSUE DATE: SEPTEMBER 21, 2017
ISSUE DATE

PROJECT NUMBER: 1616.01
REVIEWED BY: TB
DRAWN BY: LS
TITLE: FLOOR PLAN

SHEET NUMBER: **A2.2**

SPECIALTY LIST		
MARK	DESCRIPTION	
1	42" HORIZONTAL GRAB BAR	CF / CI
2	36" HORIZONTAL GRAB BAR	CF / CI
3	18" VERTICAL GRAB BAR	CF / CI
4	MIRROR	CF / CI
5	DOUBLE-ROLL TOILET TISSUE DISPENSER	CF / CI
6	PAPER TOWEL DISPENSER	CF / CI
7	SOAP DISPENSER	OF / OI
8	SHOWER CURTAIN AND ROD	CF / CI
9	WARDROBE LOCKER	OF / OI
10	HORIZONTAL BLINDS	CF / CI
11	HORIZONTAL BLINDS	CF / CI
12	WALL MOUNTED GEAR LOCKER (ALTERNATE #10)	CF / CI
13	CLOTHES WASHER	OF / CI
14	CLOTHES DRYER	OF / CI
15	REFRIGERATOR	OF / OI
16	RANGE	OF / CI
17	MICROWAVE	OF / OI
18	DISHWASHER	OF / CI
19	ICE MAKER	OF / CI
20	MOP RACK / UTILITY SHELF	CF / CI
21	BRACKET MOUNTED FIRE EXTINGUISHER	CF / CI
22	ROBE HOOK	CF / CI
23	FIRE EXTINGUISHER AND CABINET (FIRE-RATED)	CF / CI
24	FIRE EXTINGUISHER AND CABINET	CF / CI
25	TELEVISION	OF / OI
26	PANEL SIGN TYPE A	CF / CI

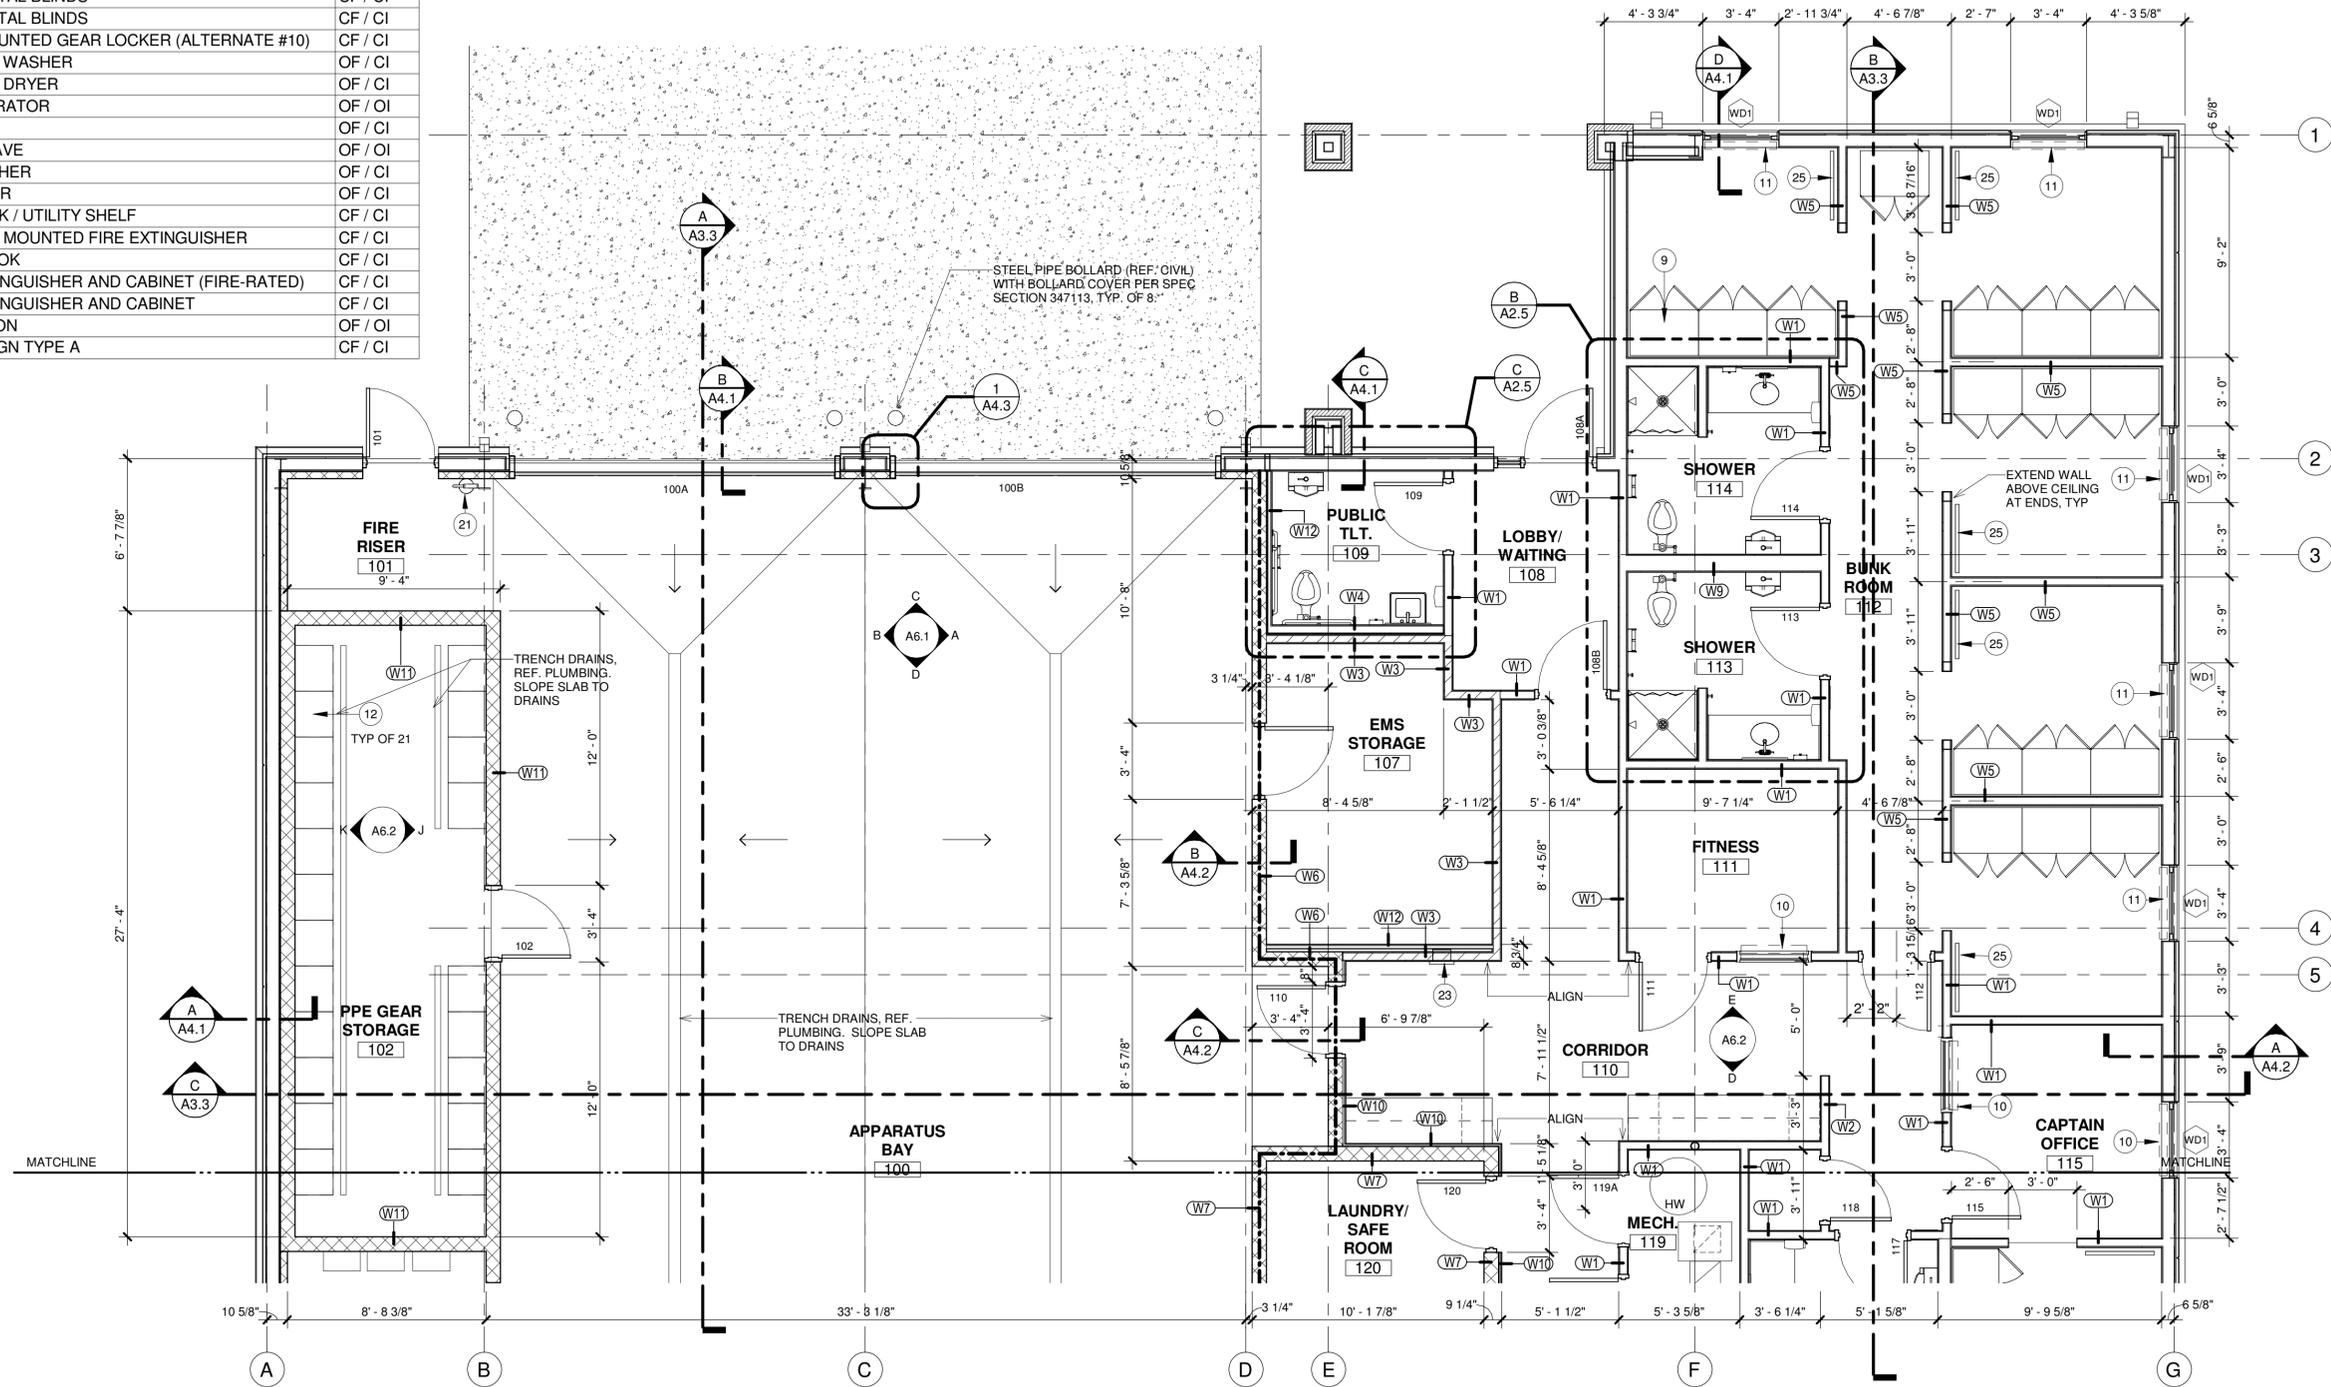

A FLOOR PLAN - NORTH
SCALE: 1/4" = 1'-0" REF-A / A2.2



FRITZ BAILY

ARCHITECTURE
INTERIORS
PLANNING
FRITZ BAILY, P.C.
1836 SOUTH BALTIMORE
TULSA, OKLAHOMA 74119
Phone: 918.495.3993
Fax: 918.495.3994
Web: www.fritzbailey.com
E-Mail: info@fritzbailey.com


**SAND SPRINGS FIRE DEPARTMENT
FIRE STATION NO. 2**
4101 S. 113th West Ave., Sand Springs, OK 74063



ISSUE DATE: SEPTEMBER 21, 2017
ISSUE DATE

PROJECT NUMBER: 1616.01
REVIEWED BY: TB
DRAWN BY: LS
TITLE: ENLARGED PLAN (NORTH)

SHEET NUMBER: **A2.3**

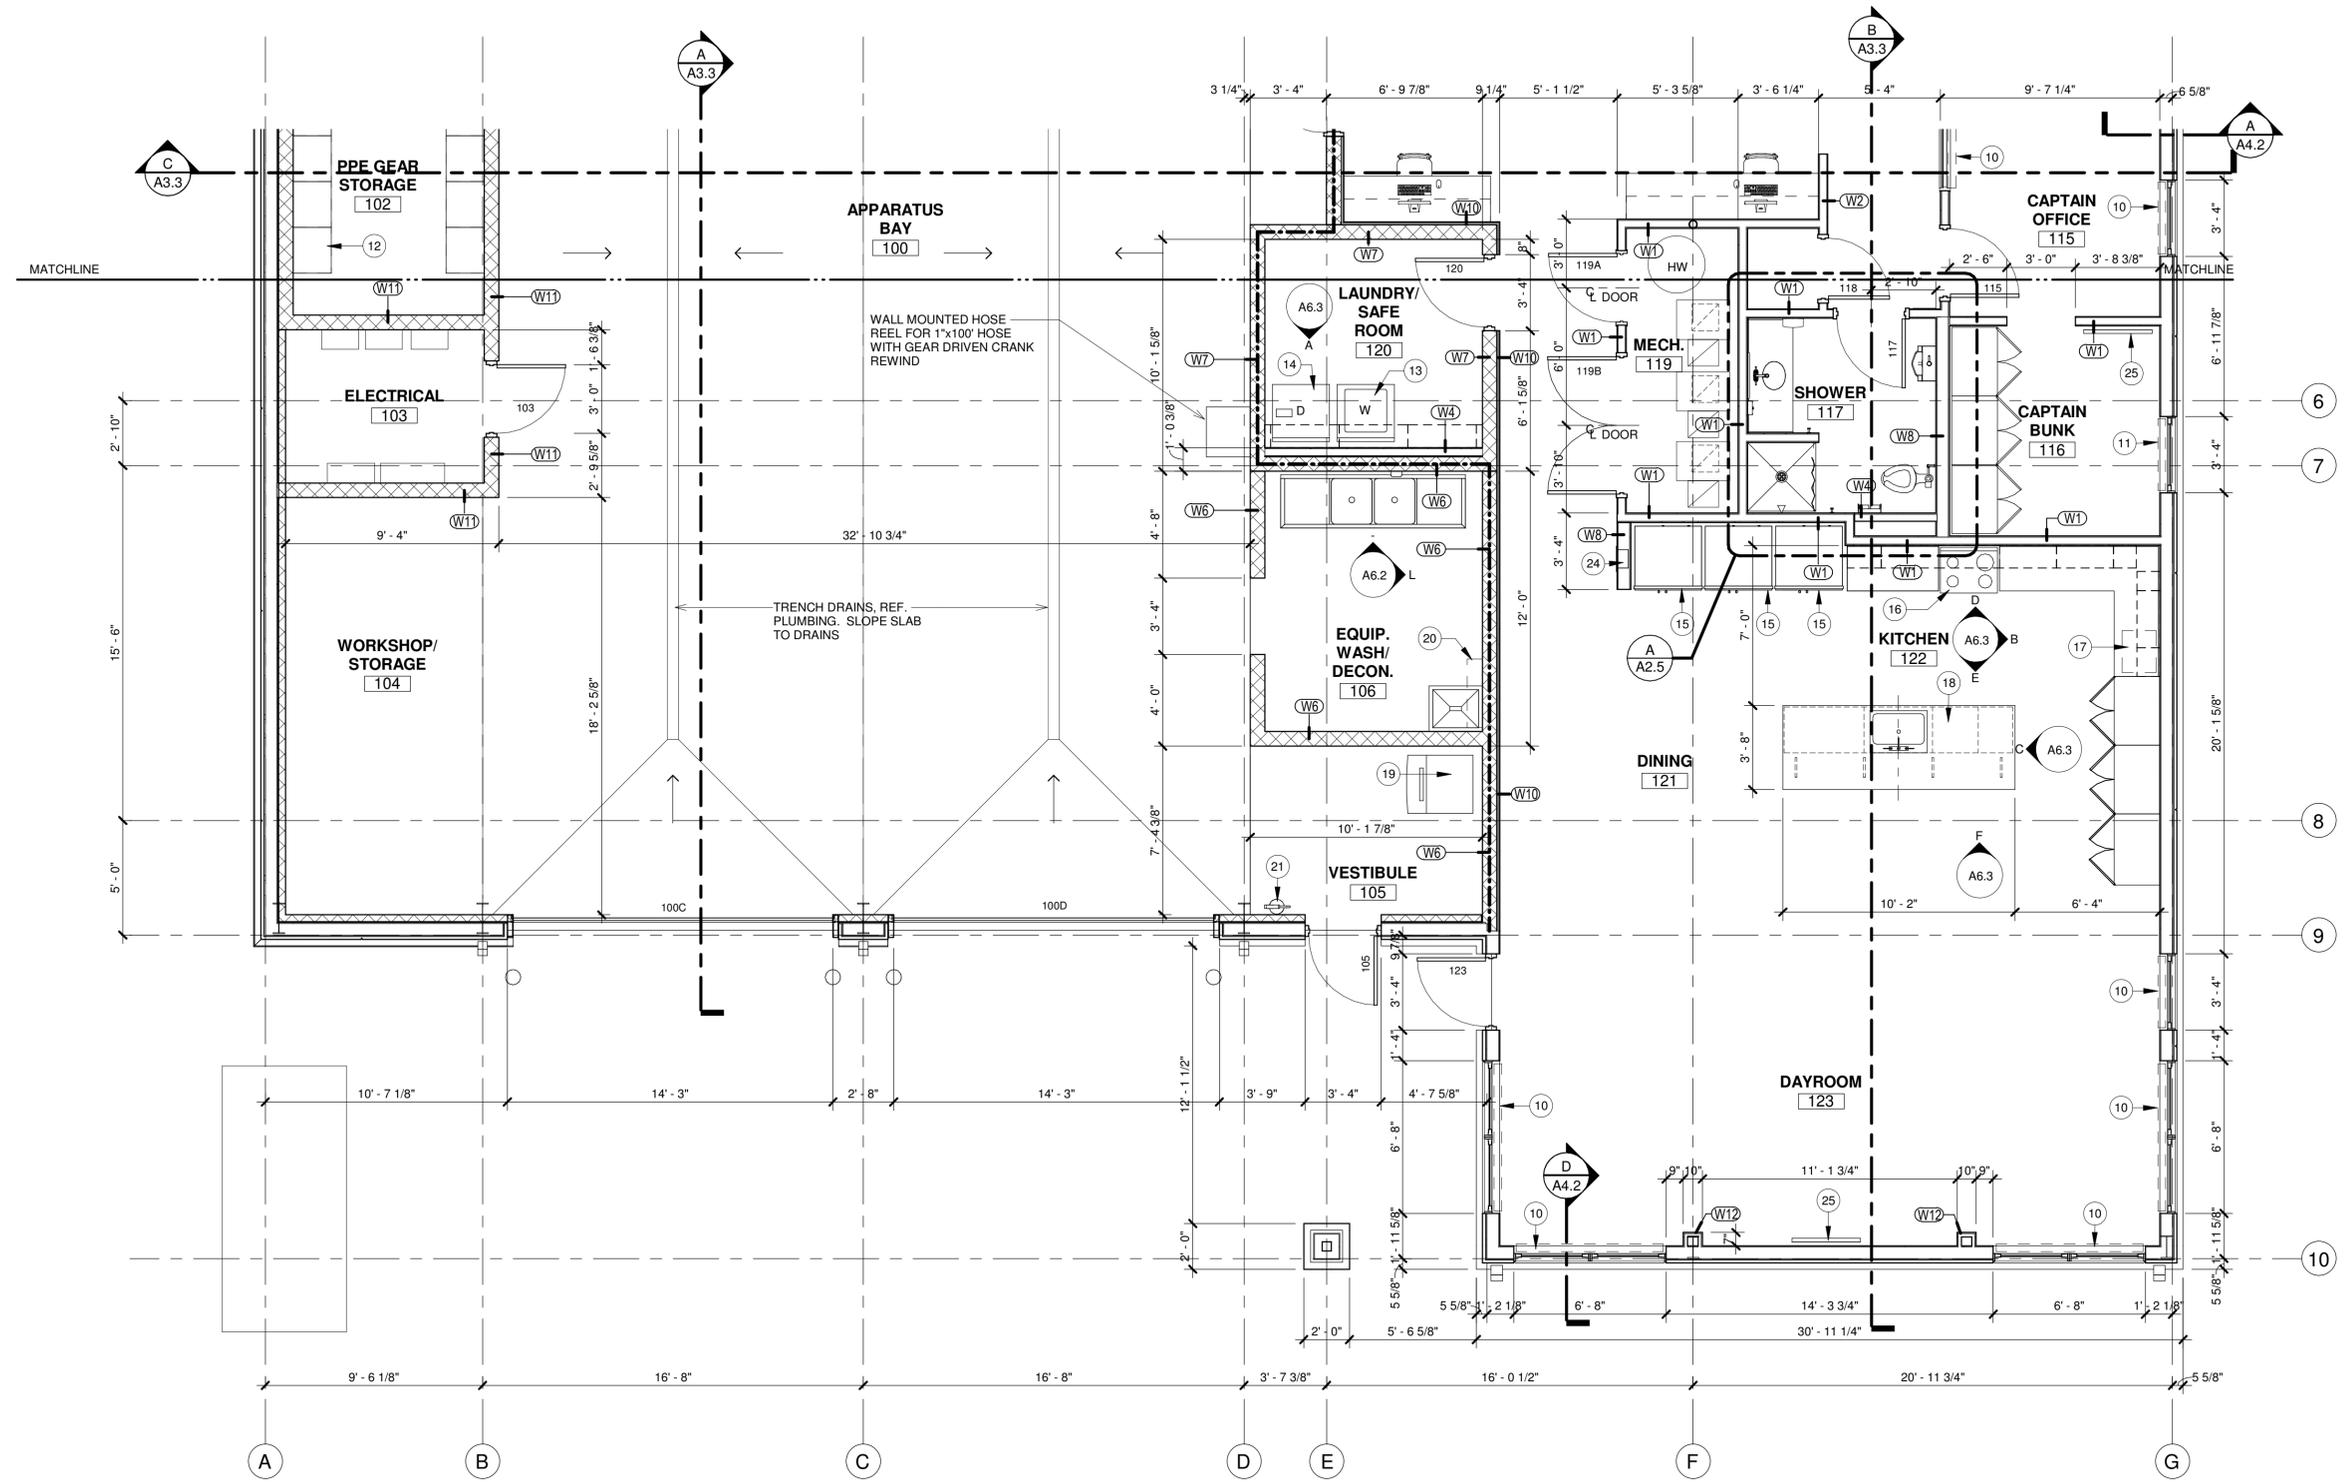

A FLOOR PLAN - SOUTH
SCALE: 1/4" = 1'-0" REF: A / A2.2
PLAN NORTH

**SAND SPRINGS FIRE DEPARTMENT
FIRE STATION NO. 2**
4101 S. 113th West Ave., Sand Springs, OK 74063



ISSUE DATE: SEPTEMBER 21, 2017
ISSUE DATE

PROJECT NUMBER: 1616.01
REVIEWED BY: TB
DRAWN BY: LS
TITLE: ENLARGED PLAN (SOUTH)

SHEET NUMBER: **A2.4**



ISSUE DATE
SEPTEMBER 21, 2017
ISSUE DATE


PROJECT NUMBER 1616.01
REVIEWED BY TB
DRAWN BY LS

TITLE
ENLARGED PLANS

SHEET NUMBER
A2.5

SPECIALTY LIST		
MARK	DESCRIPTION	
1	42" HORIZONTAL GRAB BAR	CF / CI
2	36" HORIZONTAL GRAB BAR	CF / CI
3	18" VERTICAL GRAB BAR	CF / CI
4	MIRROR	CF / CI
5	DOUBLE-ROLL TOILET TISSUE DISPENSER	CF / CI
6	PAPER TOWEL DISPENSER	CF / CI
7	SOAP DISPENSER	OF / OI
8	SHOWER CURTAIN AND ROD	CF / CI
9	WARDROBE LOCKER	OF / OI
10	HORIZONTAL BLINDS	CF / CI
11	HORIZONTAL BLINDS	CF / CI
12	WALL MOUNTED GEAR LOCKER (ALTERNATE #10)	CF / CI
13	CLOTHES WASHER	OF / CI
14	CLOTHES DRYER	OF / CI
15	REFRIGERATOR	OF / OI
16	RANGE	OF / CI
17	MICROWAVE	OF / OI
18	DISHWASHER	OF / CI
19	ICE MAKER	OF / CI
20	MOP RACK / UTILITY SHELF	CF / CI
21	BRACKET MOUNTED FIRE EXTINGUISHER	CF / CI
22	ROBE HOOK	CF / CI
23	FIRE EXTINGUISHER AND CABINET (FIRE-RATED)	CF / CI
24	FIRE EXTINGUISHER AND CABINET	CF / CI
25	TELEVISION	OF / OI
26	PANEL SIGN TYPE A	CF / CI

CF = CONTRACTOR FURNISHED
CI = CONTRACTOR INSTALLED
OF = OWNER FURNISHED
OI = OWNER INSTALLED

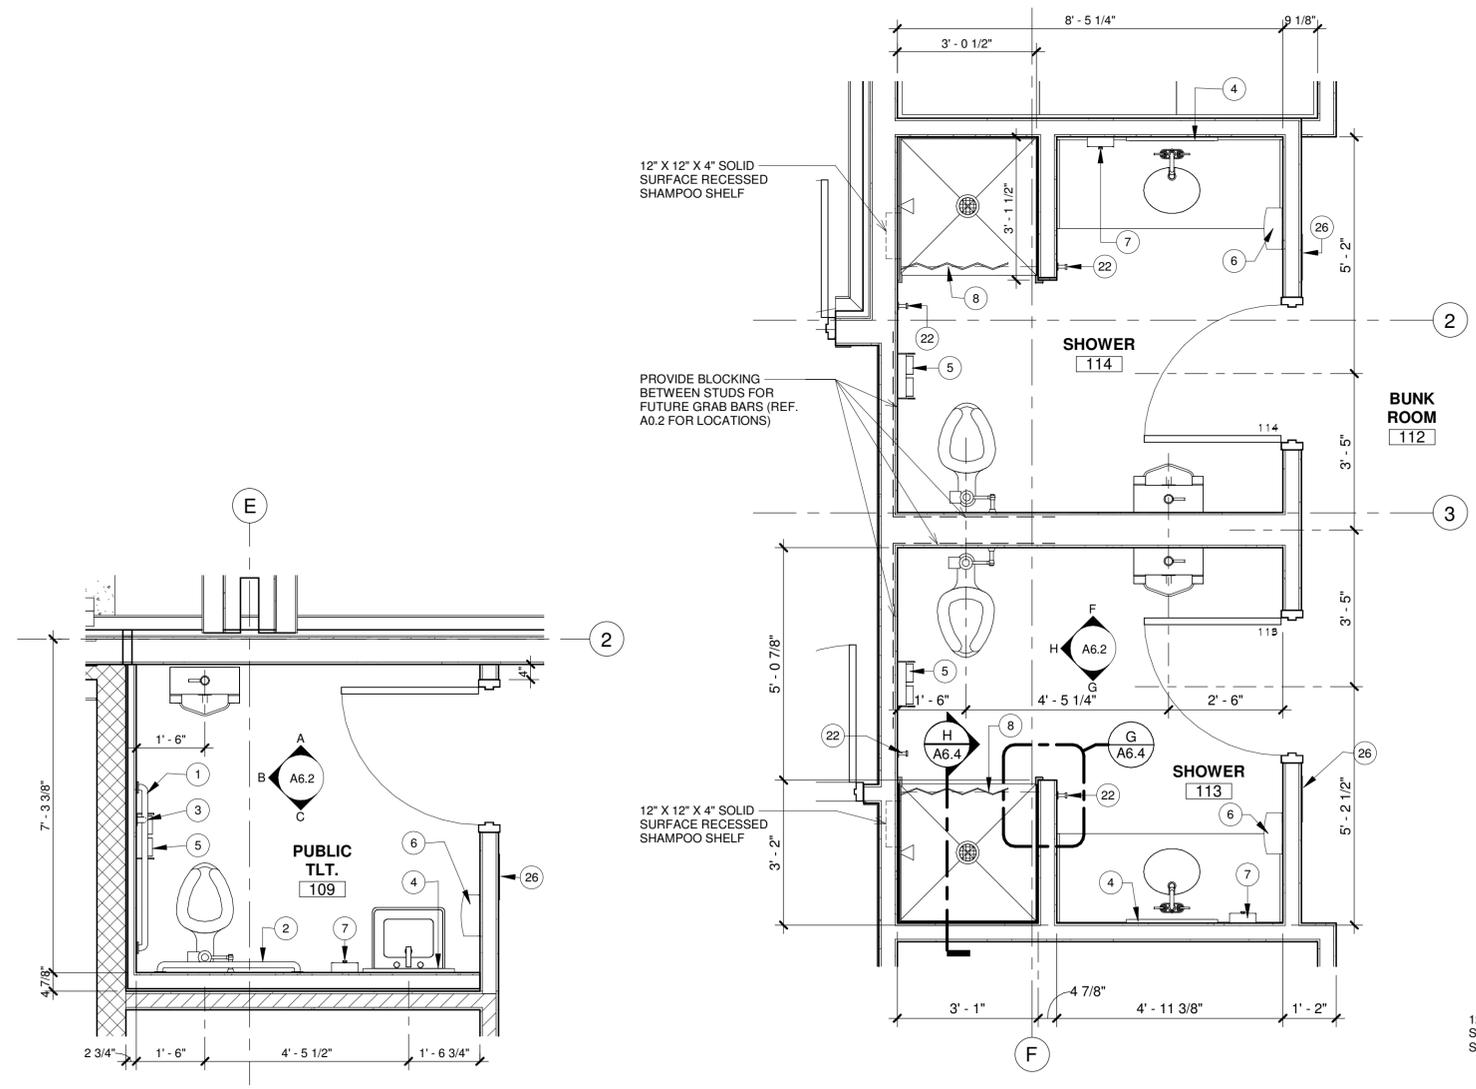

C ENLARGED FLOOR PLAN
SCALE: 1/2" = 1'-0"
REF: A / A2.3

B ENLARGED FLOOR PLAN
SCALE: 1/2" = 1'-0"
REF: A / A2.3

A ENLARGED FLOOR PLAN
SCALE: 1/2" = 1'-0"
REF: A / A2.4






ISSUE DATE
SEPTEMBER 21, 2017
ISSUE DATE


PROJECT NUMBER 1616.01
REVIEWED BY TB
DRAWN BY LS

TITLE
EXTERIOR ELEVATIONS


SHEET NUMBER
A3.1

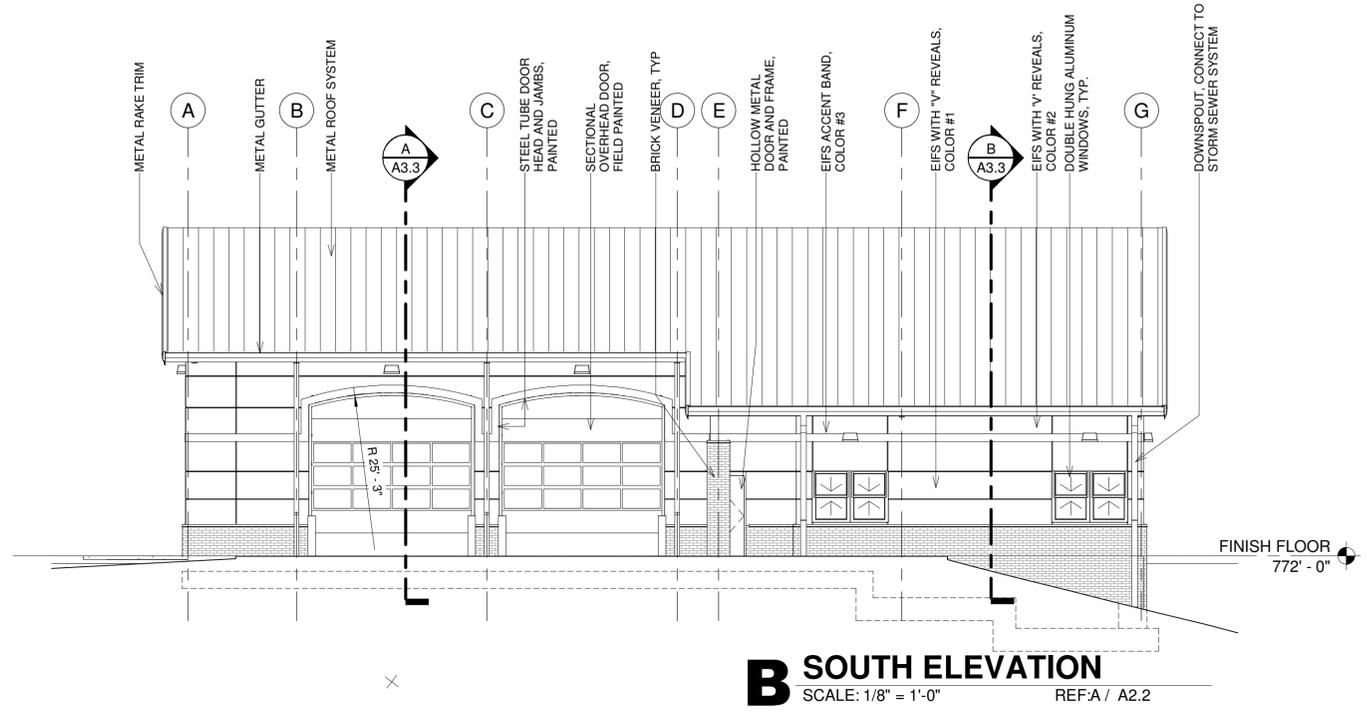

B SOUTH ELEVATION
SCALE: 1/8" = 1'-0" REF: A / A2.2

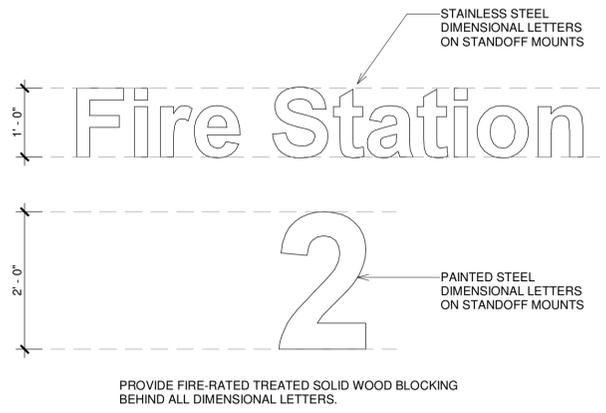

C EXTERIOR SIGNAGE
SCALE: 3/4" = 1'-0" REF: A / A3.1

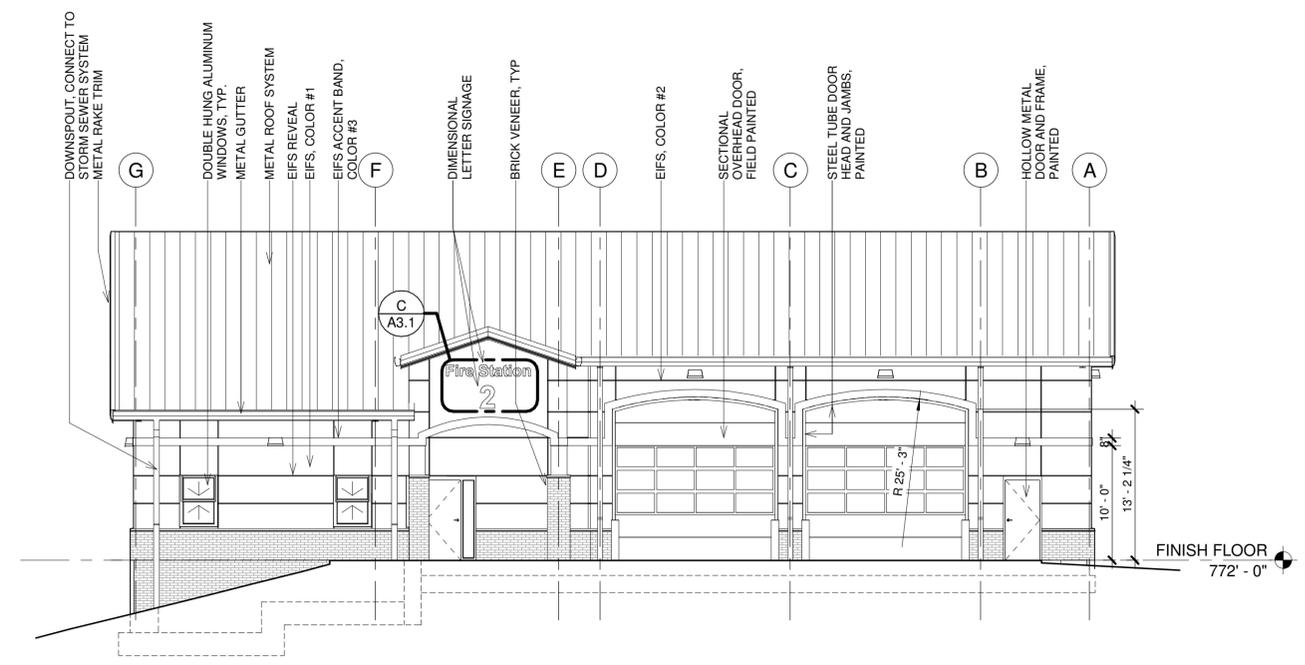

A NORTH ELEVATION
SCALE: 1/8" = 1'-0" REF: A / A2.2




ISSUE DATE
SEPTEMBER 21, 2017
ISSUE DATE


PROJECT NUMBER 1616.01
REVIEWED BY TB
DRAWN BY LS

TITLE
EXTERIOR ELEVATIONS


SHEET NUMBER
A3.2

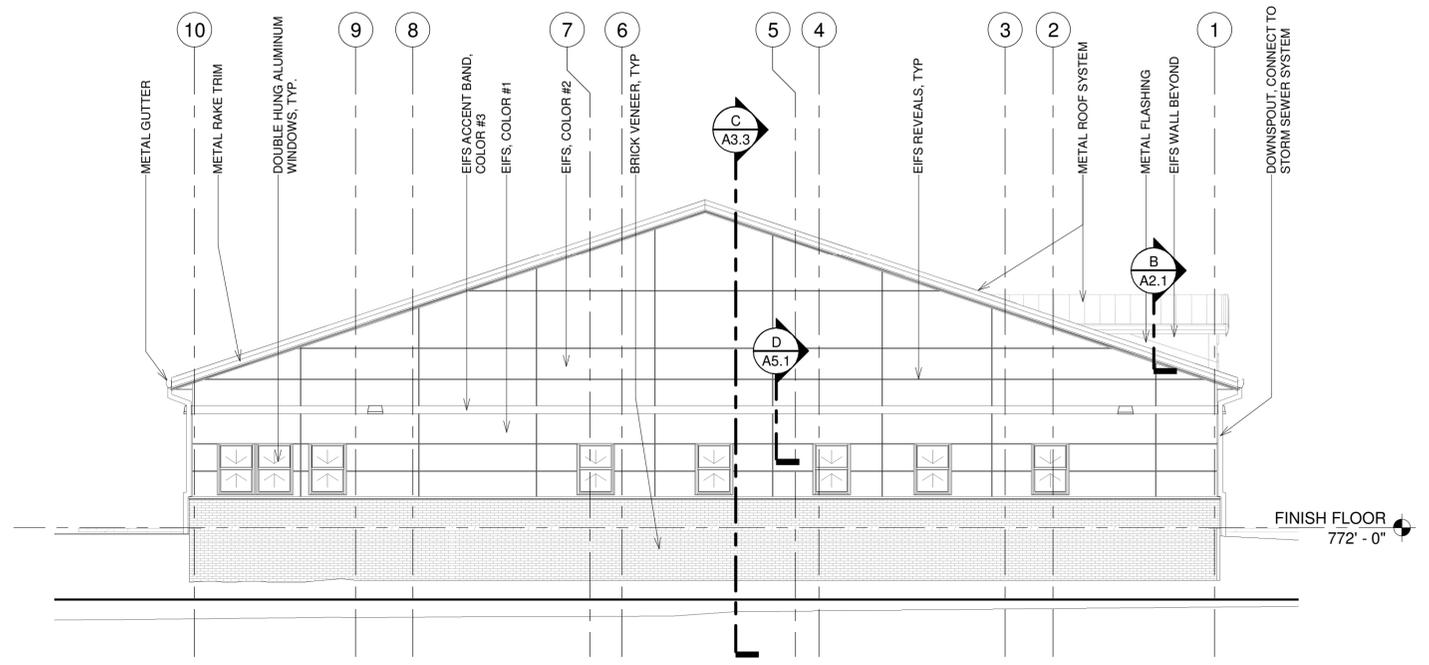


B EAST ELEVATION
SCALE: 1/8" = 1'-0" REF: A / A2.2

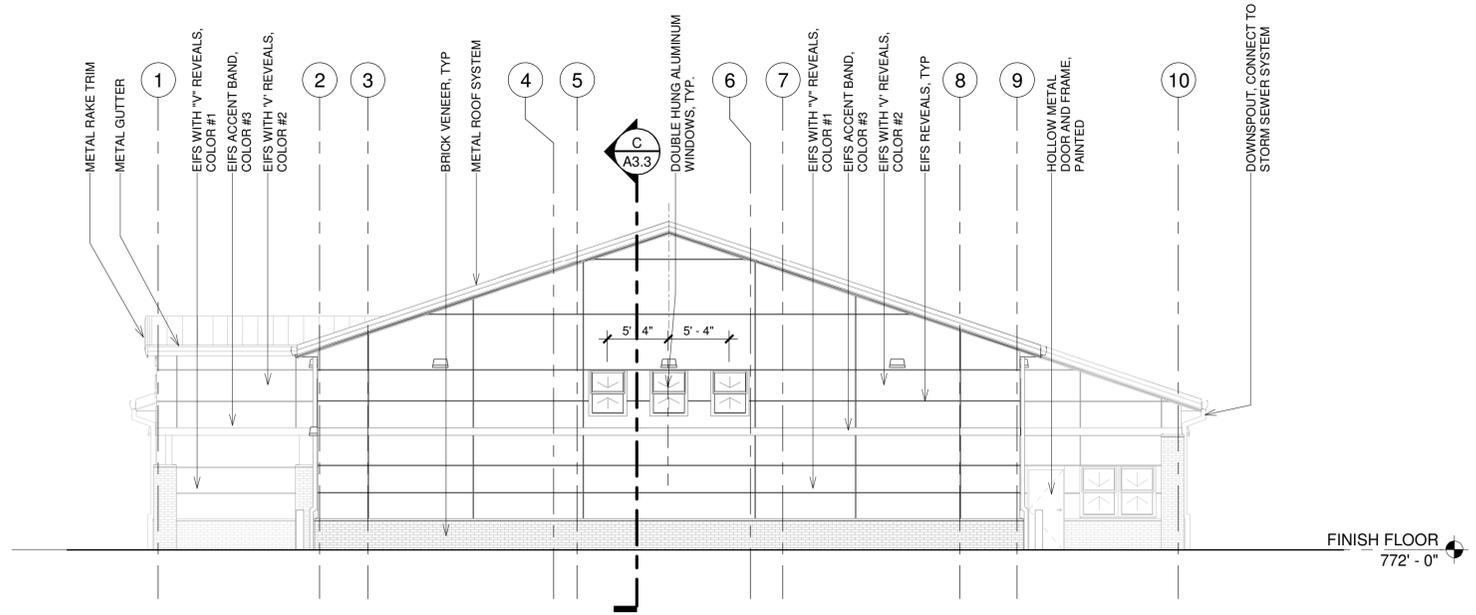


A WEST ELEVATION
SCALE: 1/8" = 1'-0" REF: A / A2.2

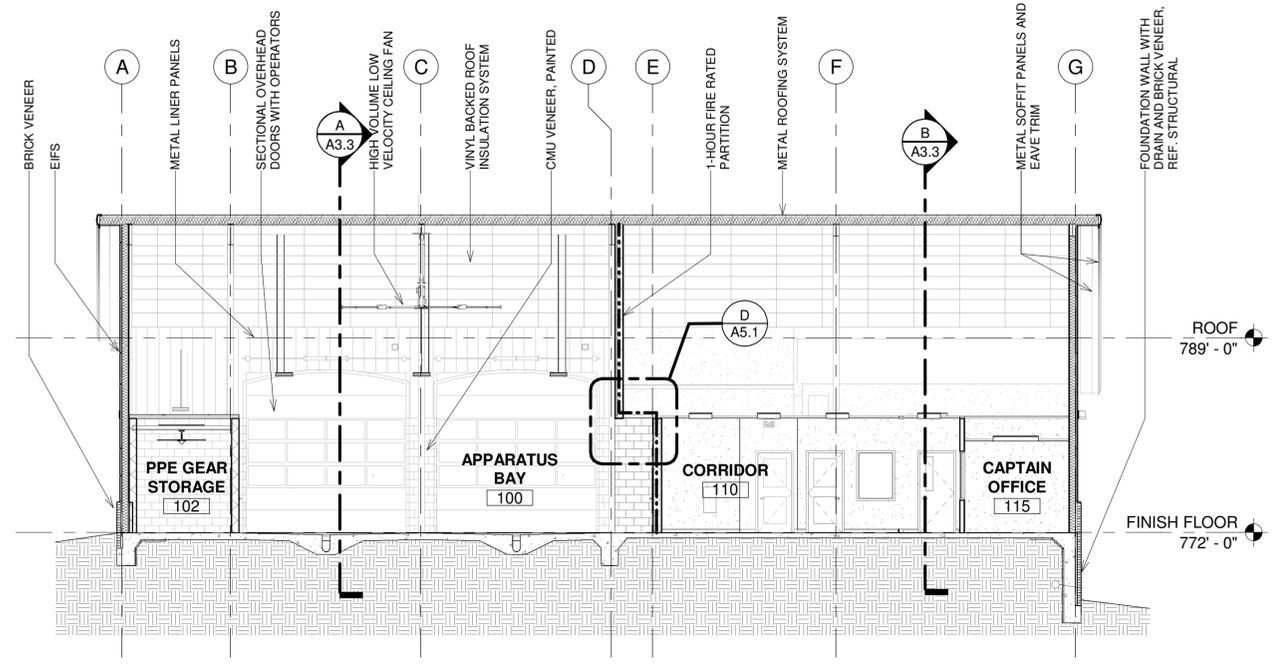

C BUILDING SECTION 3
SCALE: 1/8" = 1'-0" REF: A / A2.1

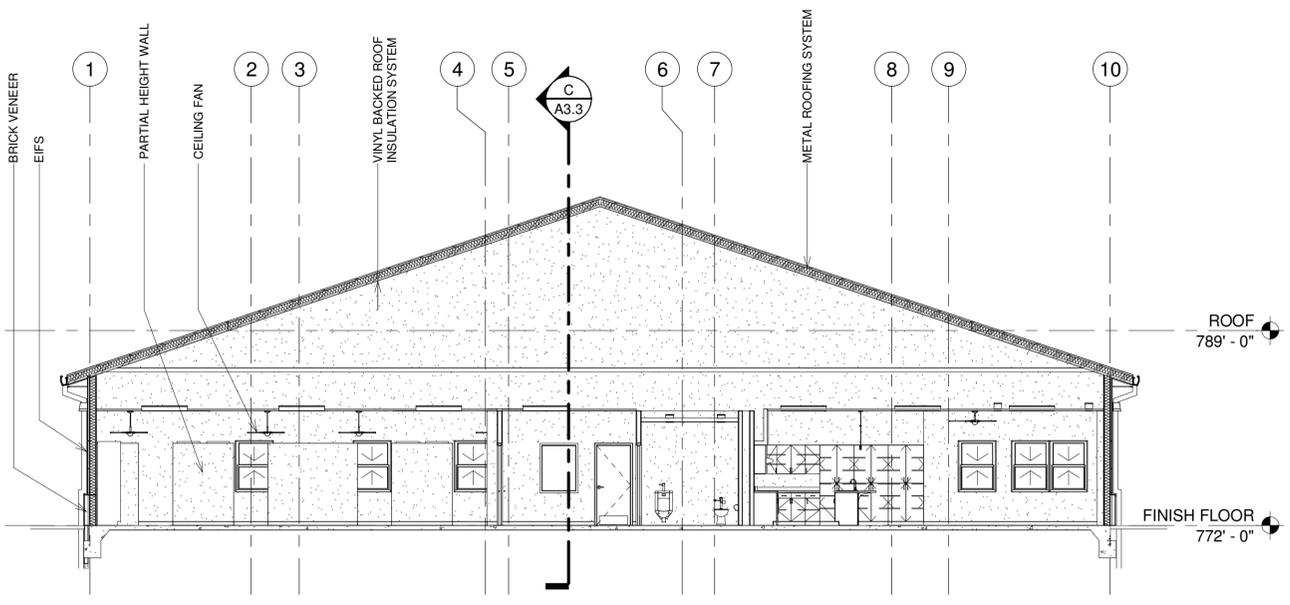

B BUILDING SECTION 2
SCALE: 1/8" = 1'-0" REF: A / A2.1

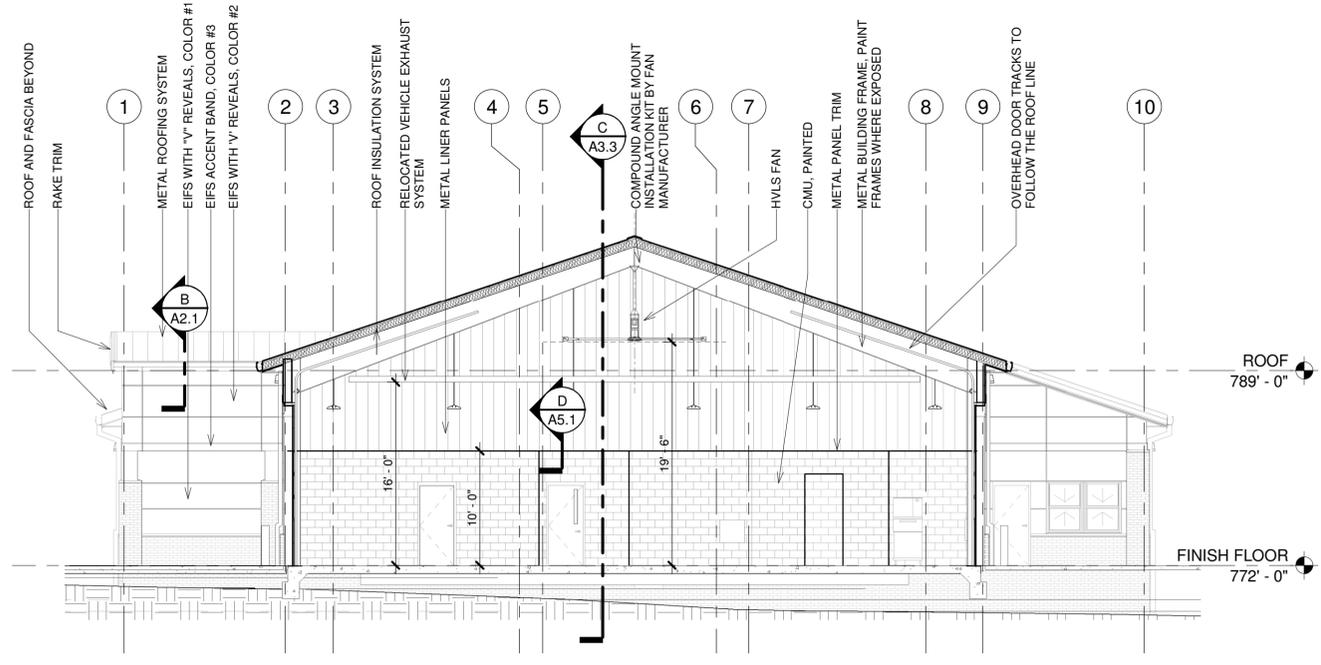

A BUILDING SECTION 1
SCALE: 1/8" = 1'-0" REF: A / A2.1




ISSUE DATE
SEPTEMBER 21, 2017
ISSUE DATE


PROJECT NUMBER 1616.01
REVIEWED BY TB
DRAWN BY LS

TITLE
WALL SECTIONS


SHEET NUMBER
A4.1

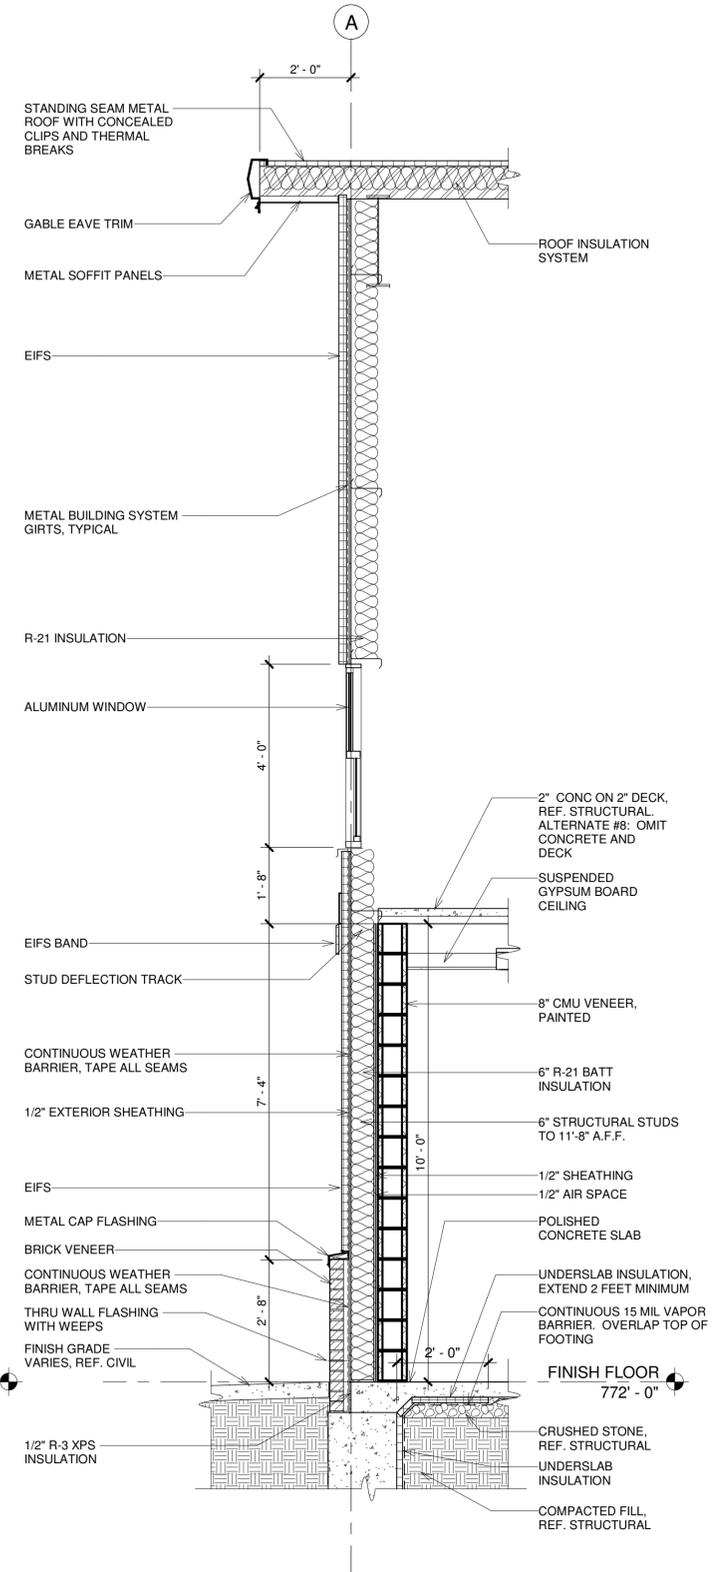


A WALL SECTION 1
SCALE: 1/2" = 1'-0" REF:A / A2.3

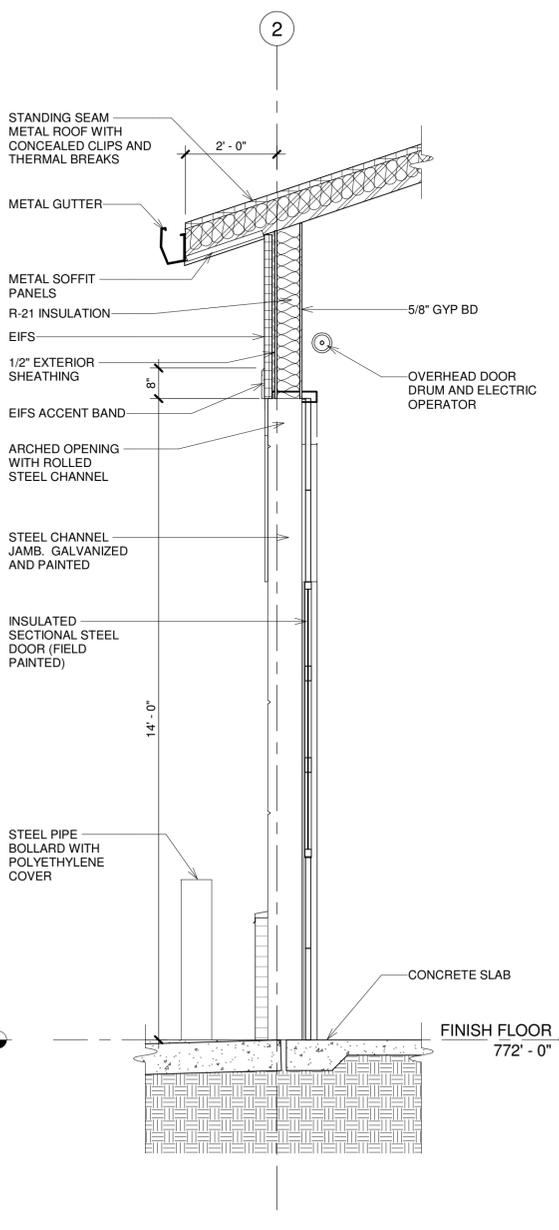


B WALL SECTION 2
SCALE: 1/2" = 1'-0" REF:A / A2.3

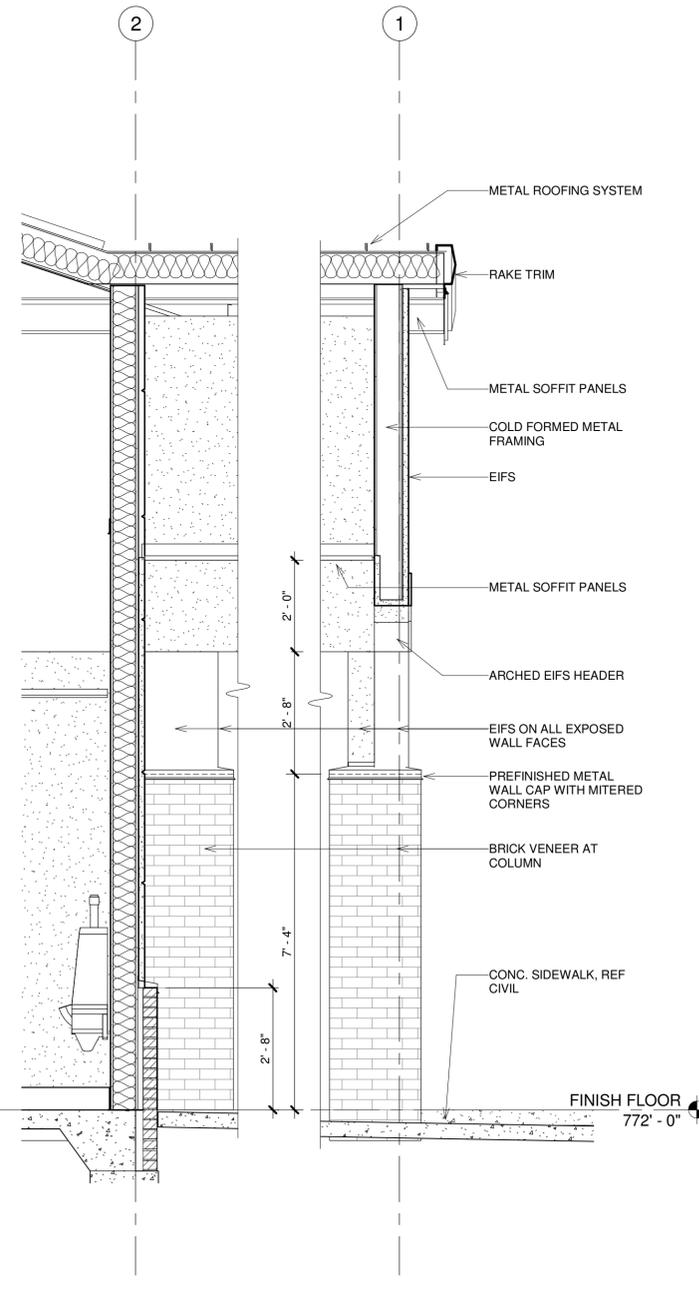


C WALL SECTION 3
SCALE: 1/2" = 1'-0" REF:A / A2.3

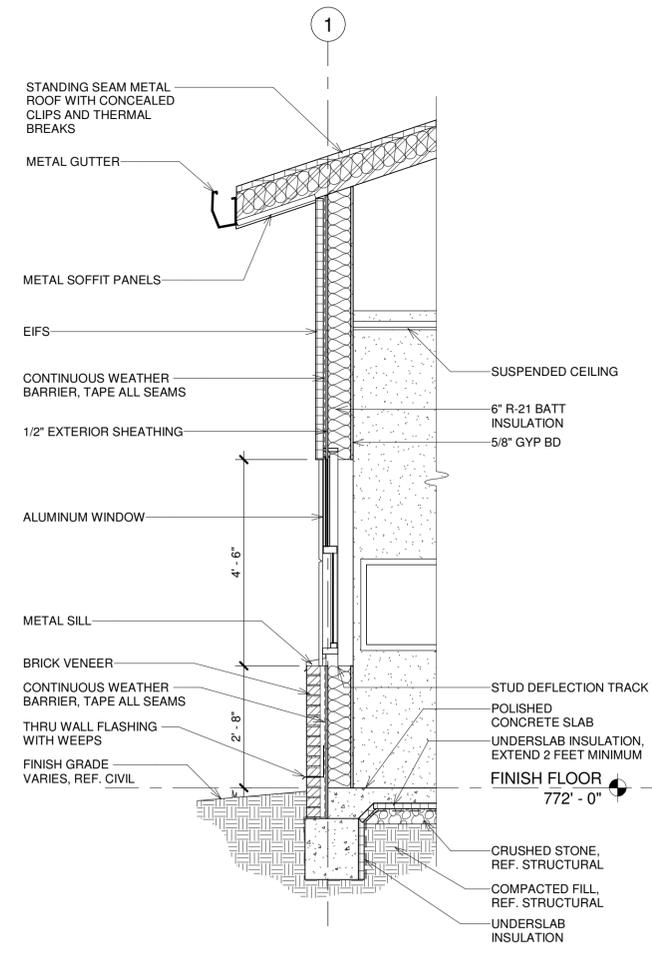


D WALL SECTION 4
SCALE: 1/2" = 1'-0" REF:A / A2.3

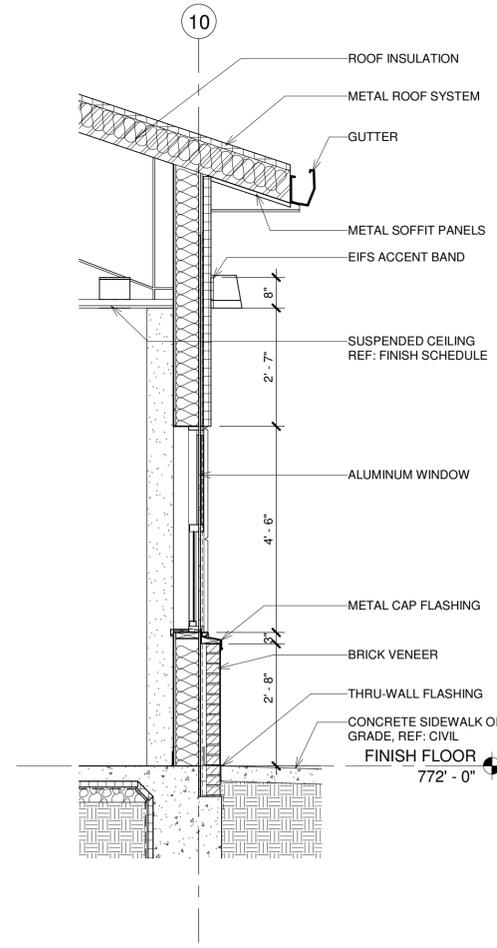


D WALL SECTION 8
SCALE: 1/2" = 1'-0" REF:A / A2.4

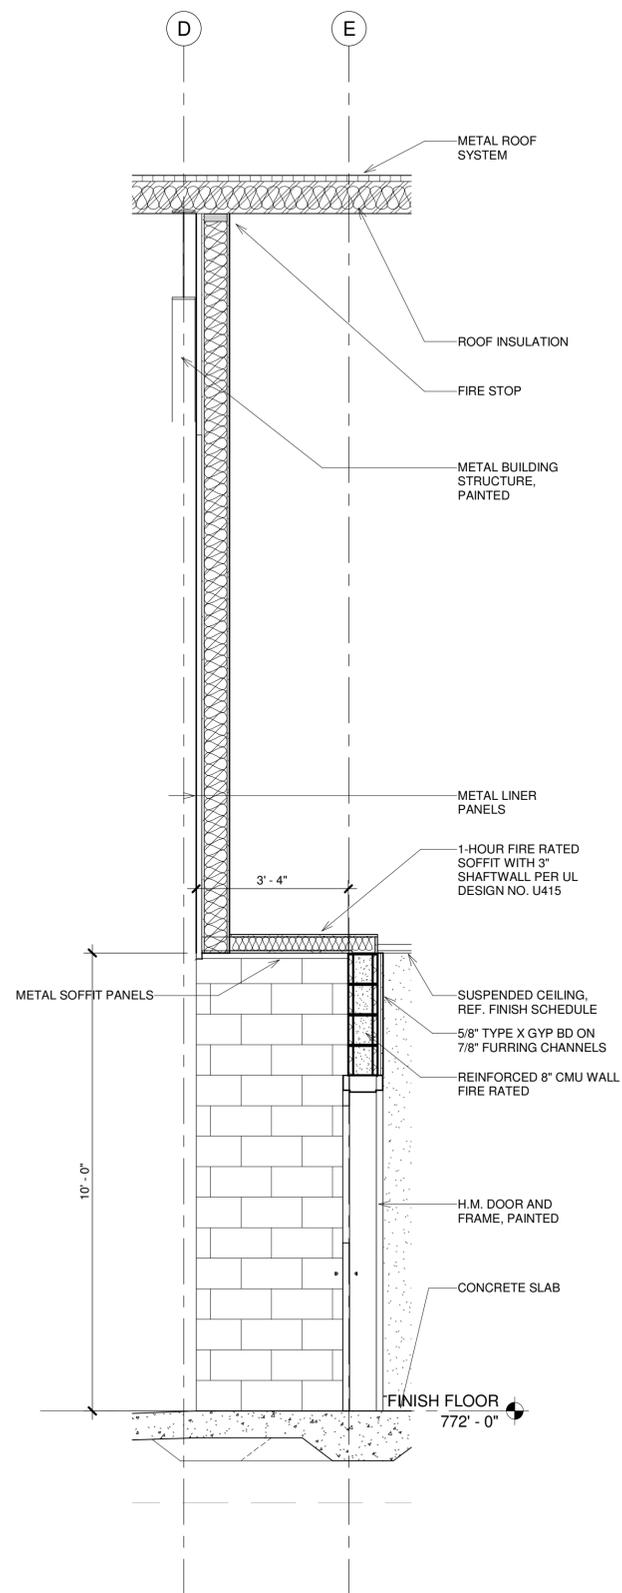

C WALL SECTION 7
SCALE: 1/2" = 1'-0" REF:A / A2.3

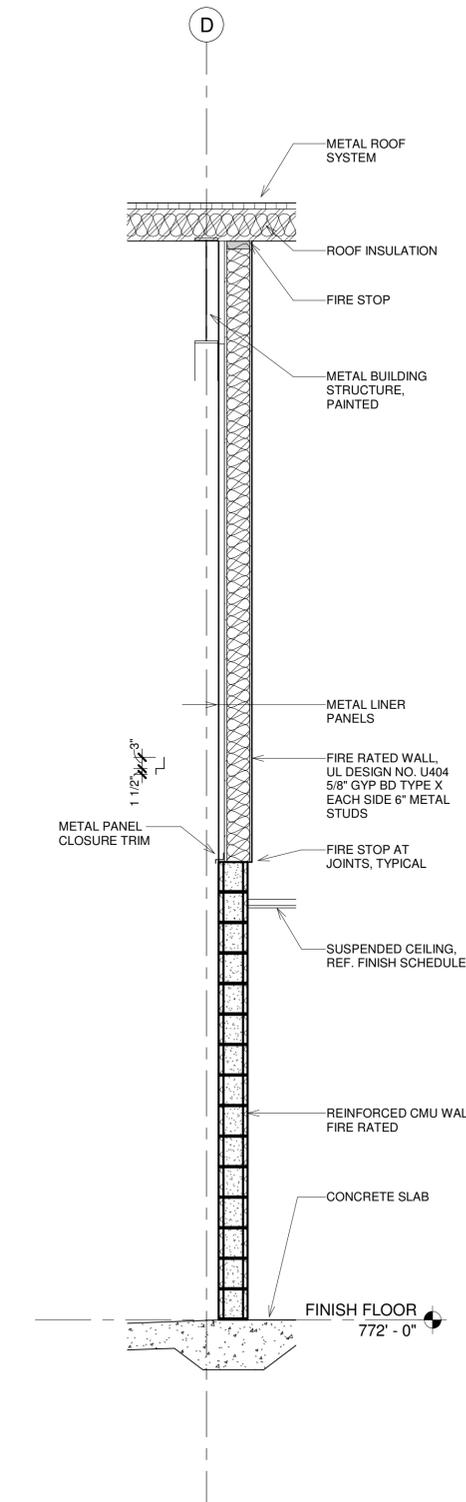

B WALL SECTION 6
SCALE: 1/2" = 1'-0" REF:A / A2.3

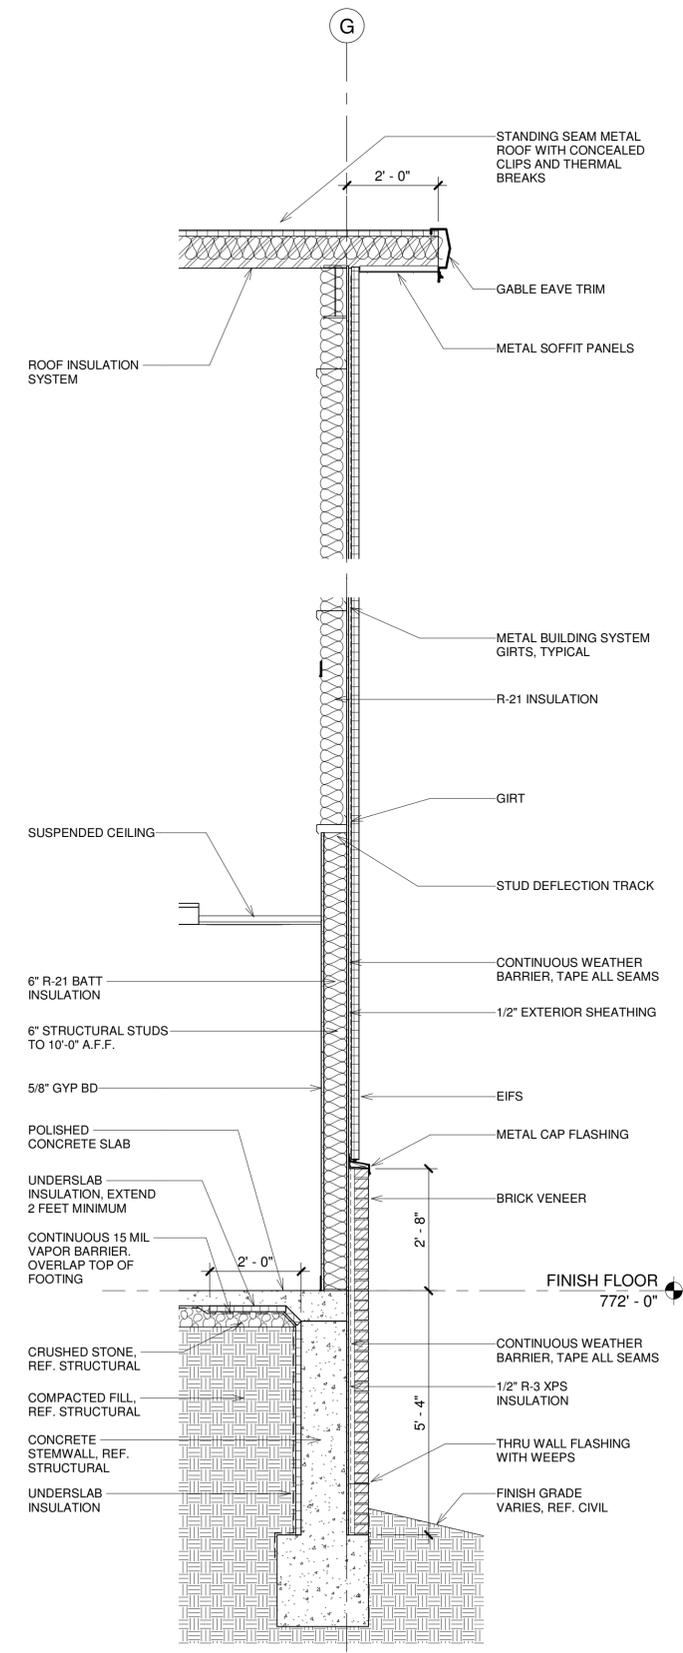

A WALL SECTION 5
SCALE: 1/2" = 1'-0" REF:A / A2.3




ISSUE DATE
SEPTEMBER 21, 2017
ISSUE DATE

PROJECT NUMBER 1616.01
REVIEWED BY TB
DRAWN BY LS


TITLE
WALL
SECTIONS

SHEET NUMBER


A4.2

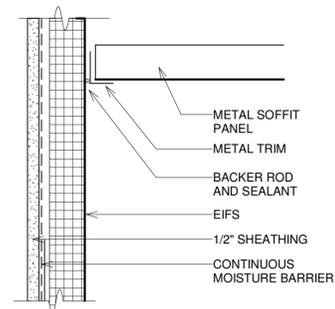


G EIFS AT METAL SOFFIT
SCALE: 3" = 1'-0"

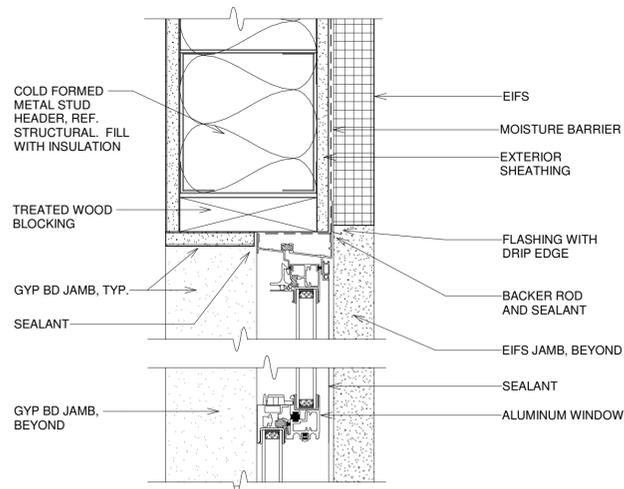


F WINDOW HEAD
SCALE: 3" = 1'-0"

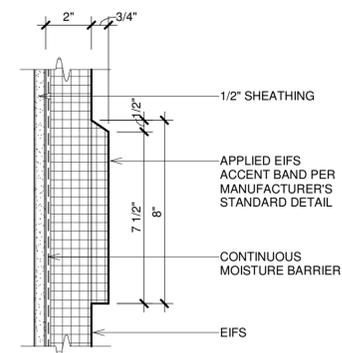


E EIFS ACCENT BAND
SCALE: 3" = 1'-0"

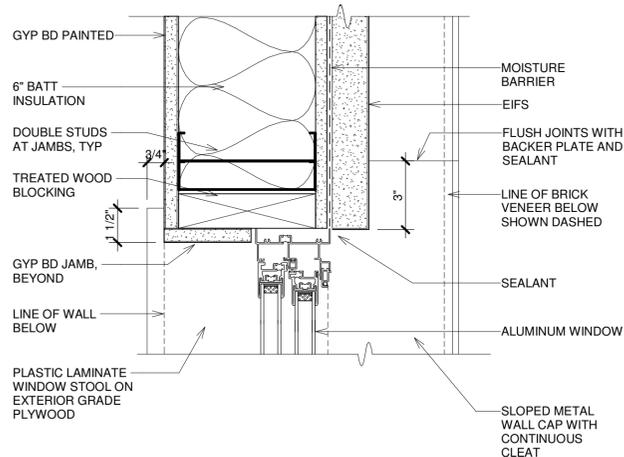


D WINDOW JAMB
SCALE: 3" = 1'-0"

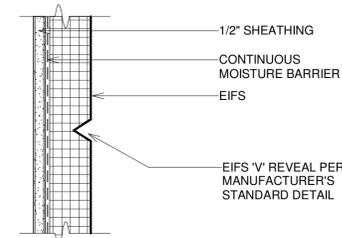


C EIFS REVEAL
SCALE: 3" = 1'-0"

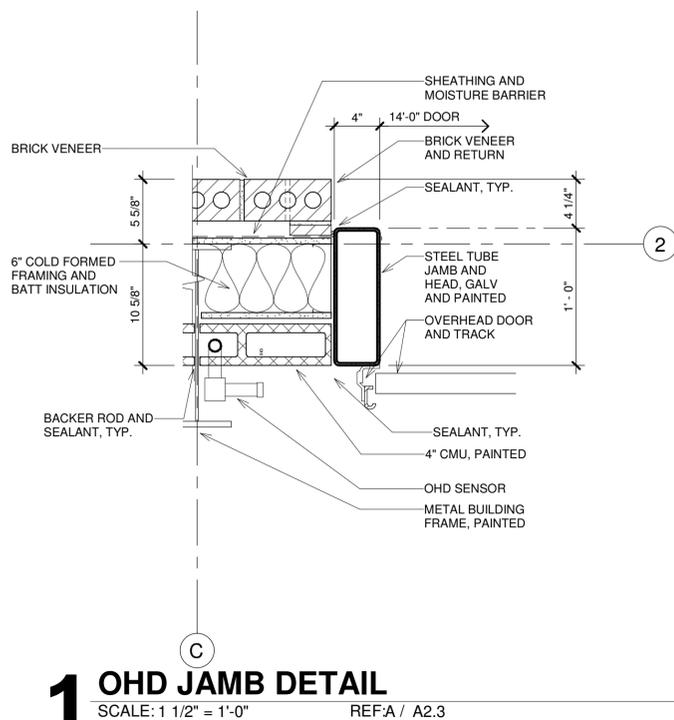

1 OHD JAMB DETAIL
SCALE: 1 1/2" = 1'-0" REF: A / A2.3

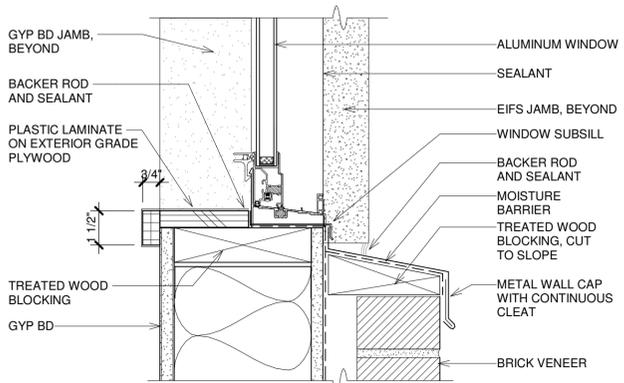

B WINDOW SILL
SCALE: 3" = 1'-0"

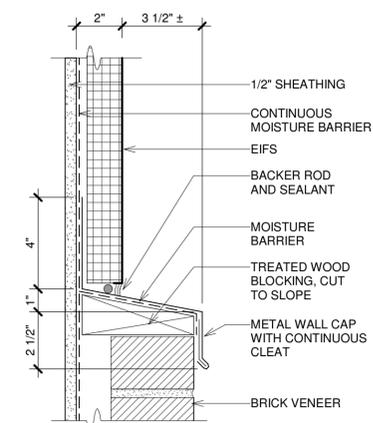

A EIFS AT BRICK VENEER
SCALE: 3" = 1'-0"

FRITZ BAILY
ARCHITECTURE
INTERIORS
PLANNING
FRITZ BAILY, P.C.
1836 SOUTH BALTIMORE
TULSA, OKLAHOMA 74119
Phone: 918.495.3993
Fax: 918.495.3994
Web: www.fritzbaily.com
E-Mail: info@fritzbaily.com

**SAND SPRINGS FIRE DEPARTMENT
FIRE STATION NO. 2**
4101 S. 113th West Ave., Sand Springs, OK 74063




ISSUE DATE: SEPTEMBER 21, 2017
PROJECT NUMBER: 1616.01
REVIEWED BY: TB
DRAWN BY: LS
TITLE: EXTERIOR DETAILS
SHEET NUMBER: **A4.3**




ISSUE DATE
SEPTEMBER 21, 2017
ISSUE DATE

PROJECT NUMBER 1616.01
REVIEWED BY TB
DRAWN BY LS
TITLE
REFLECTED
CEILING PLAN


SHEET NUMBER
A5.1

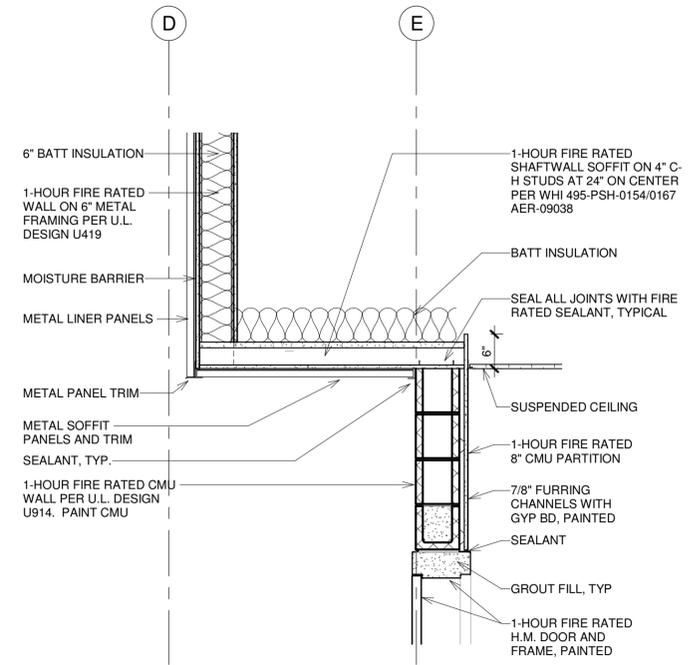


D SOFFIT DETAIL 3
SCALE: 3/4" = 1'-0" REF: B / A3.2

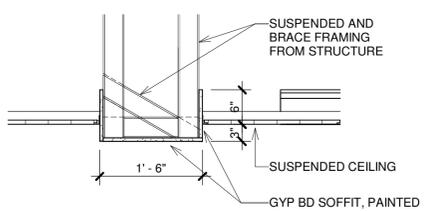

C SOFFIT DETAIL 2
SCALE: 3/4" = 1'-0" REF: A / A5.1

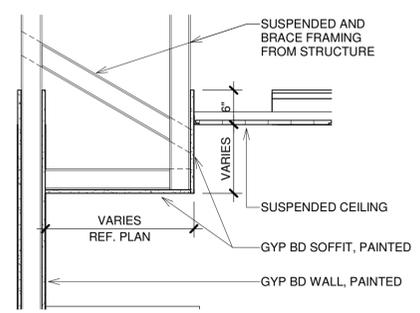


B SOFFIT DETAIL 1
SCALE: 3/4" = 1'-0" REF: A / A5.1

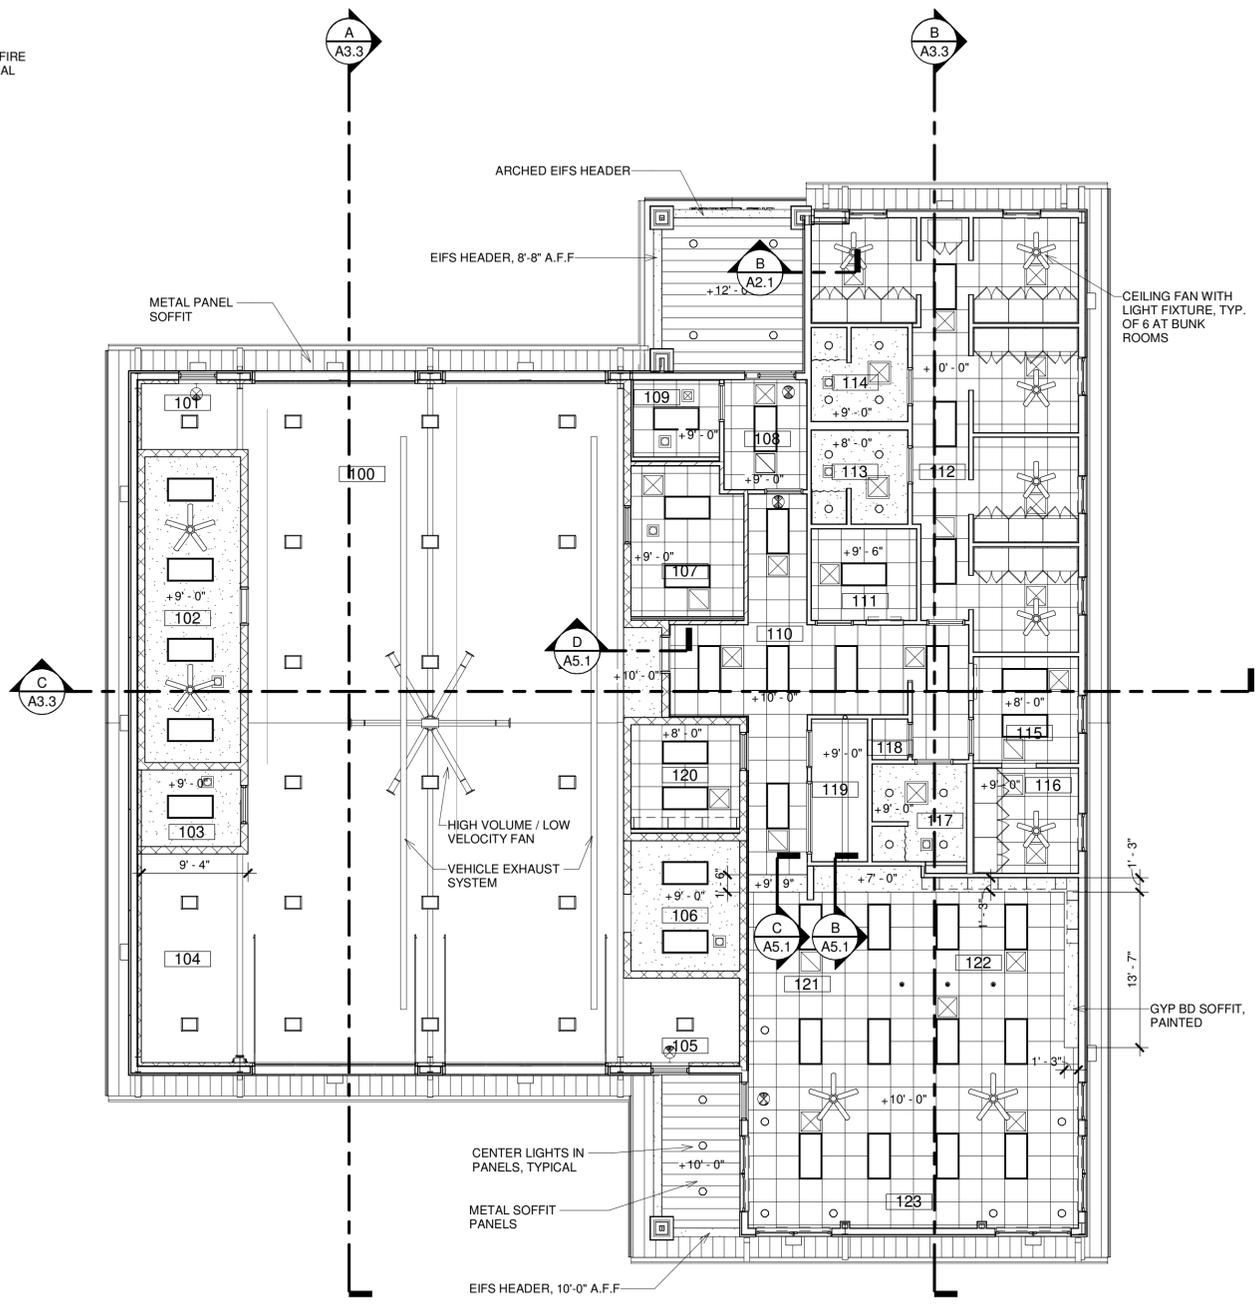


A REFLECTED CEILING PLAN
SCALE: 1/8" = 1'-0" REF: A / A3.1




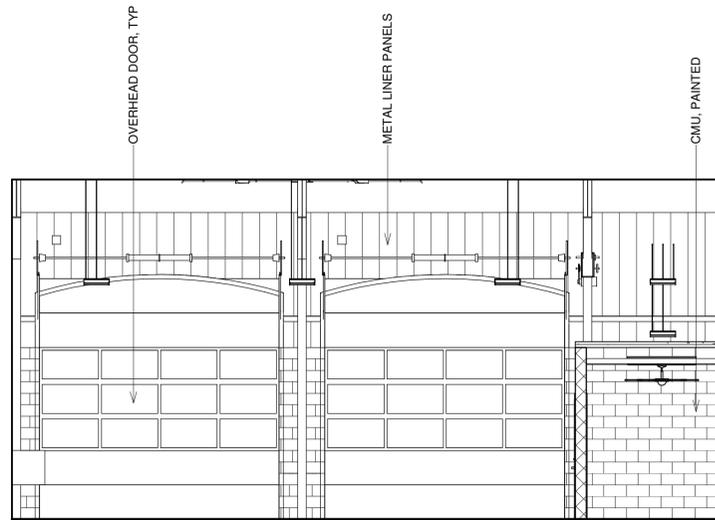


D S ELEV @ 100
SCALE: 3/16" = 1'-0" REF: A / A2.3

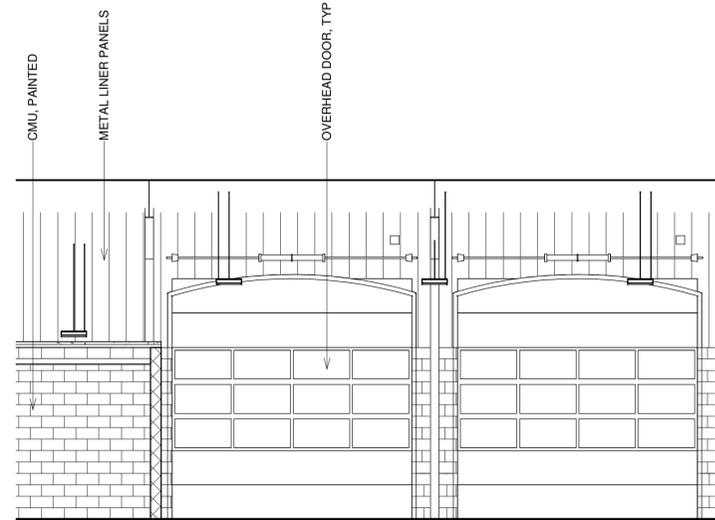

C N ELEV @ 100
SCALE: 3/16" = 1'-0" REF: A / A2.3

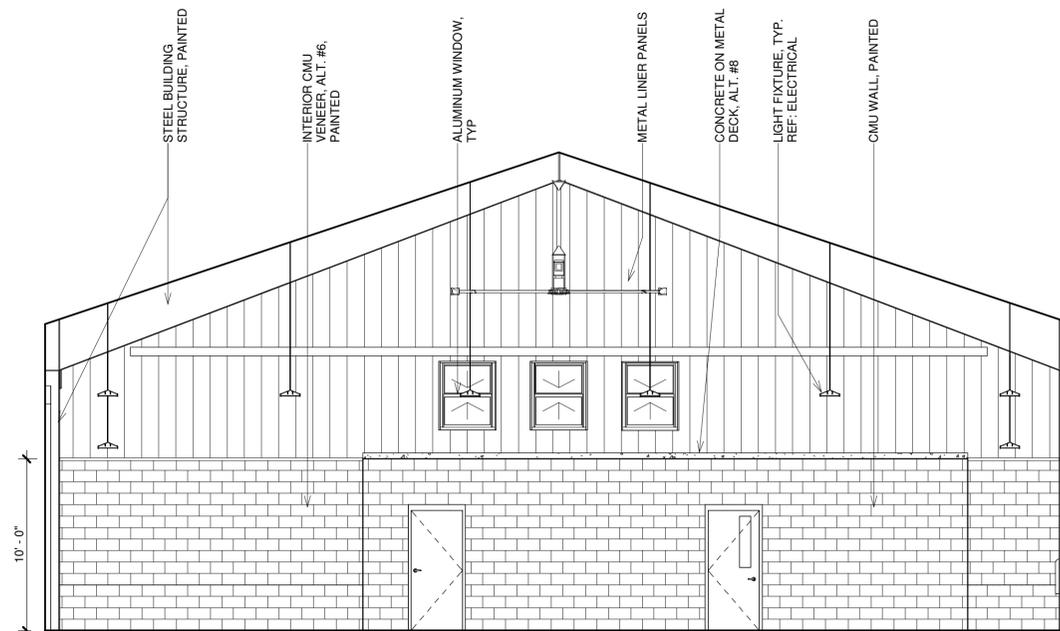

B W ELEV @ 100
SCALE: 3/16" = 1'-0" REF: A / A2.3

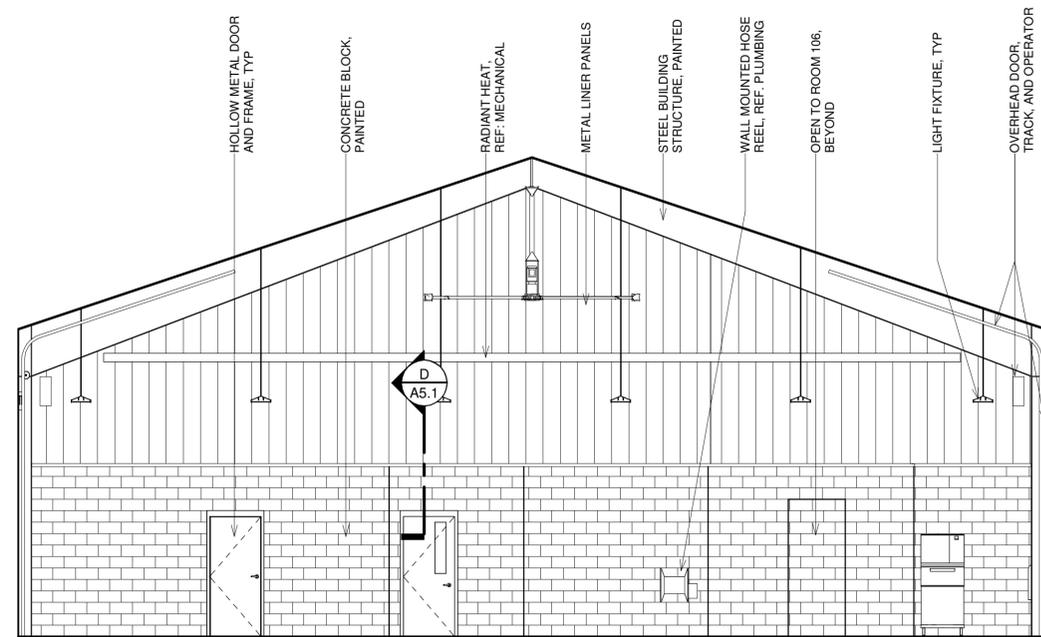

A E ELEV @ 100
SCALE: 3/16" = 1'-0" REF: A / A2.3

**FRITZ
BAILY**

ARCHITECTURE
INTERIORS
PLANNING

FRITZ BAILY, P.C.
1836 SOUTH BALTIMORE
TULSA, OKLAHOMA 74119
Phone: 918.495.3993
Fax: 918.495.3994
Web: www.fritzbailey.com
E-Mail: info@fritzbailey.com

**SAND SPRINGS FIRE DEPARTMENT
FIRE STATION NO. 2**

4101 S. 113th West Ave., Sand Springs, OK 74063




ISSUE DATE
SEPTEMBER 21, 2017
ISSUE DATE

PROJECT NUMBER 1616.01
REVIEWED BY TB
DRAWN BY LS


TITLE
INTERIOR
ELEVATIONS

SHEET NUMBER


A6.1

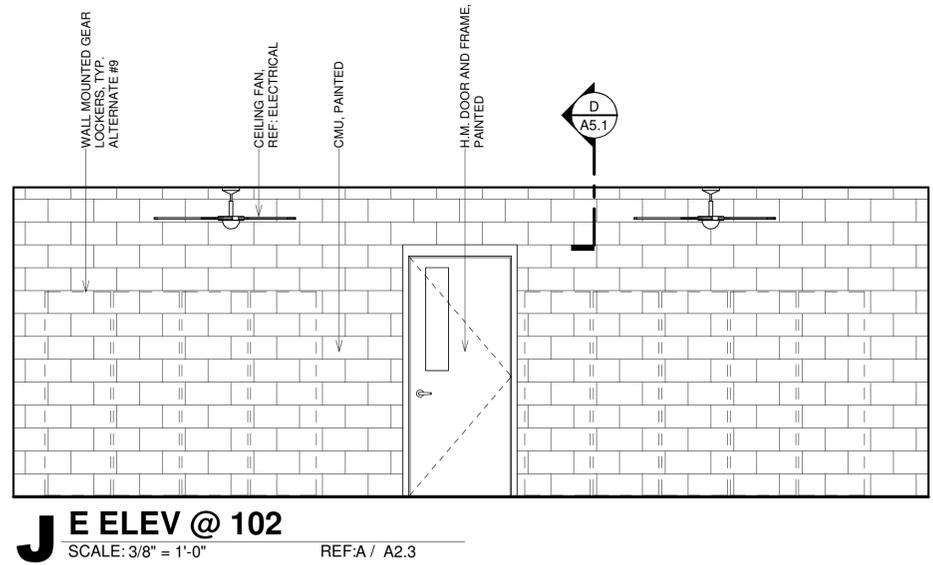


J E ELEV @ 102
SCALE: 3/8" = 1'-0" REF: A / A2.3

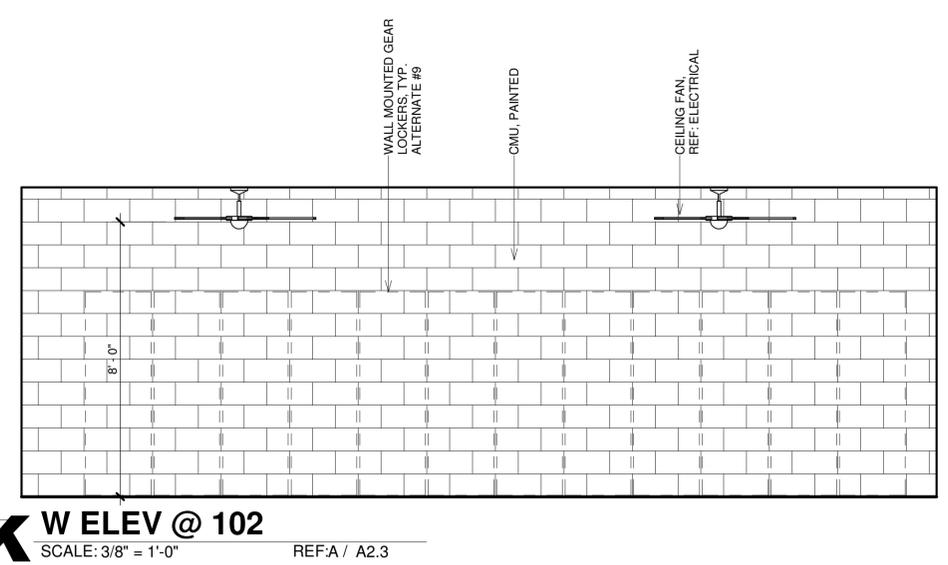


K W ELEV @ 102
SCALE: 3/8" = 1'-0" REF: A / A2.3

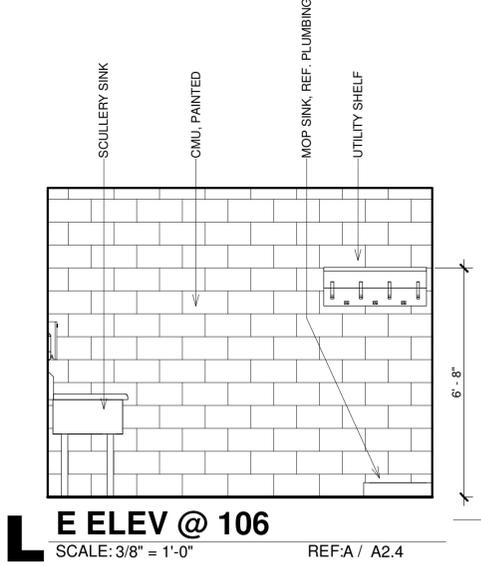


L E ELEV @ 106
SCALE: 3/8" = 1'-0" REF: A / A2.4

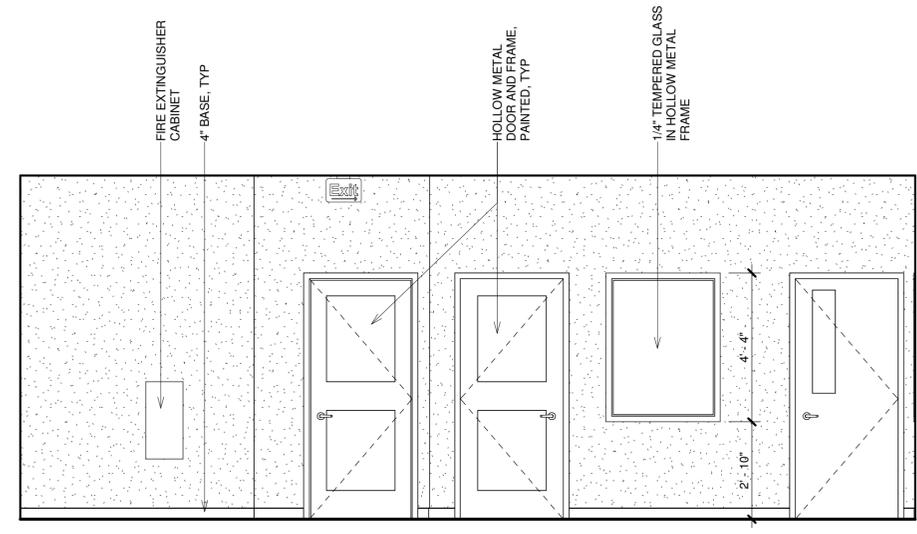


E N ELEV @ 110
SCALE: 3/8" = 1'-0" REF: A / A2.3

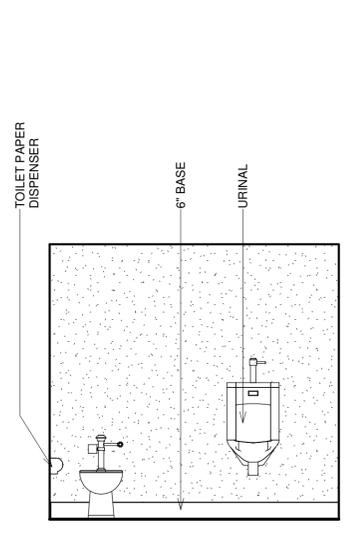


F N ELEV @ 113
SCALE: 3/8" = 1'-0" REF: B / A2.5

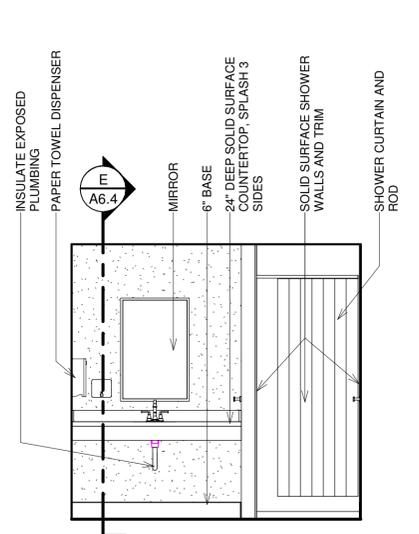


G S ELEV @ 113
SCALE: 3/8" = 1'-0" REF: B / A2.5

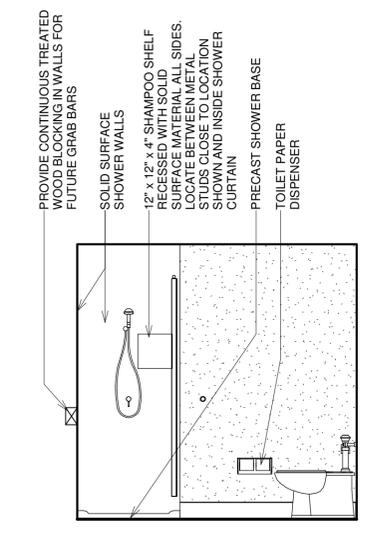


H W ELEV @ 113
SCALE: 3/8" = 1'-0" REF: B / A2.5

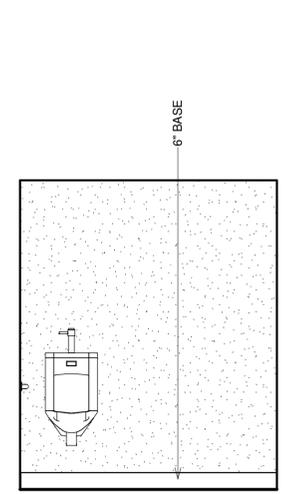


A N ELEV @ 109
SCALE: 3/8" = 1'-0" REF: C / A2.5

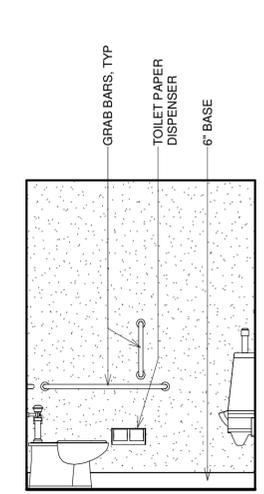


B W ELEV @ 109
SCALE: 3/8" = 1'-0" REF: C / A2.5

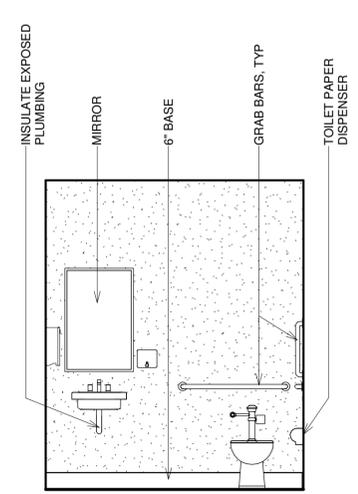


C S ELEV @ 109
SCALE: 3/8" = 1'-0" REF: C / A2.5

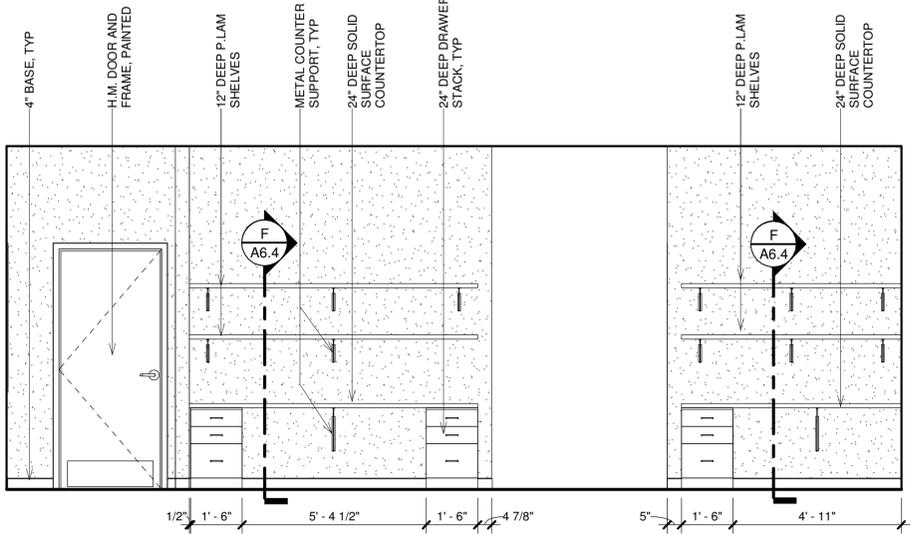


D S ELEV @ 110
SCALE: 3/8" = 1'-0" REF: A / A2.3

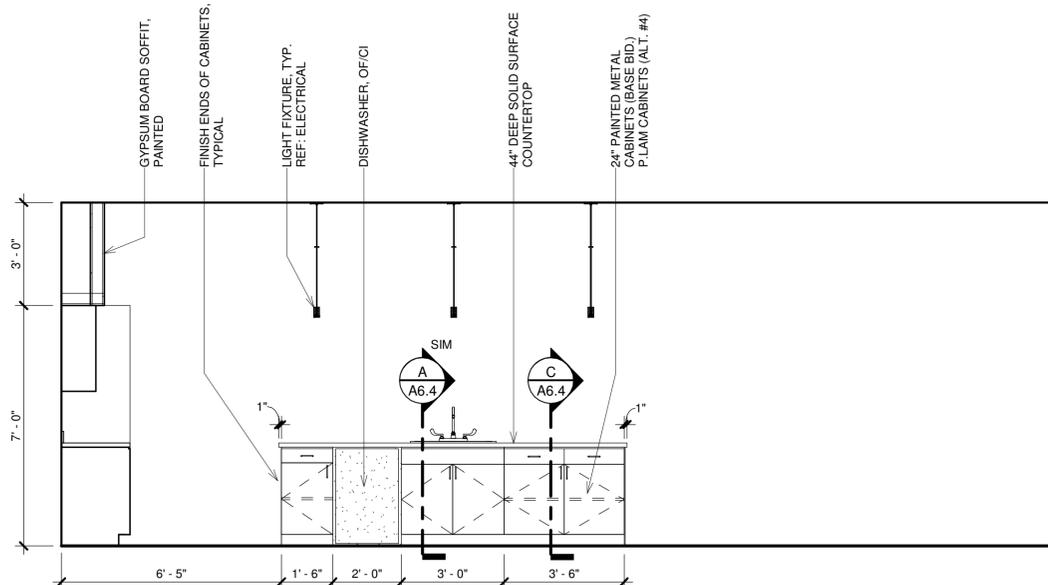


E S ELEV @ 122
SCALE: 3/8" = 1'-0" REF:A / A2.4

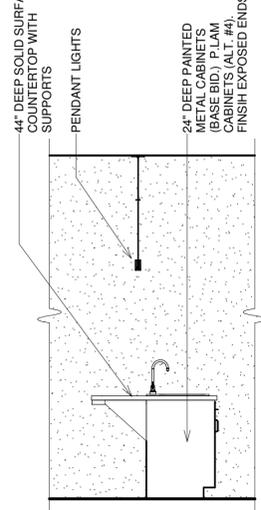


C W ELEV @ 122
SCALE: 3/8" = 1'-0" REF:A / A2.4

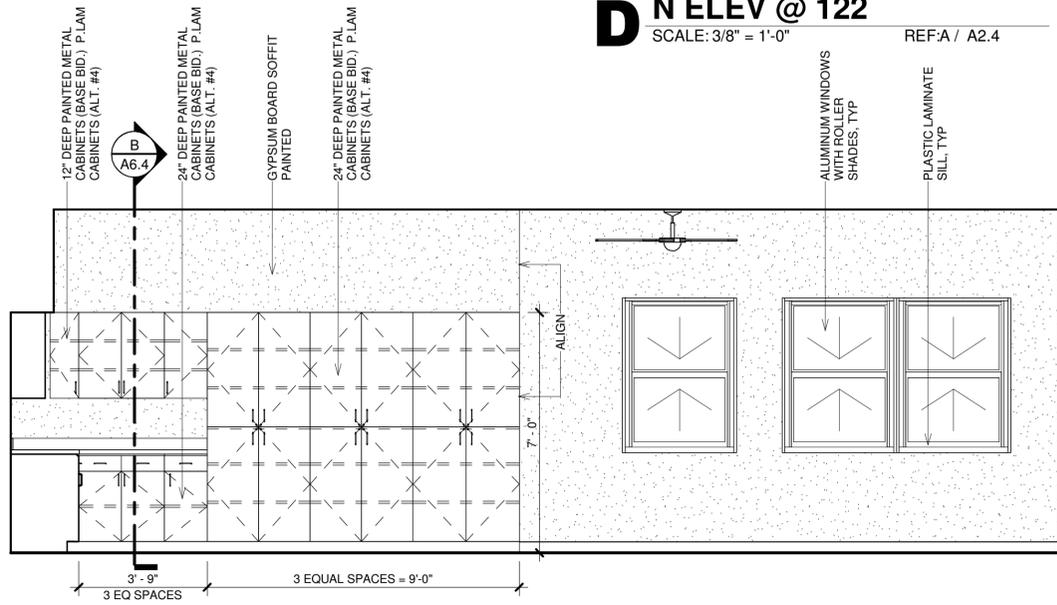


B E ELEV @ 122
SCALE: 3/8" = 1'-0" REF:A / A2.4

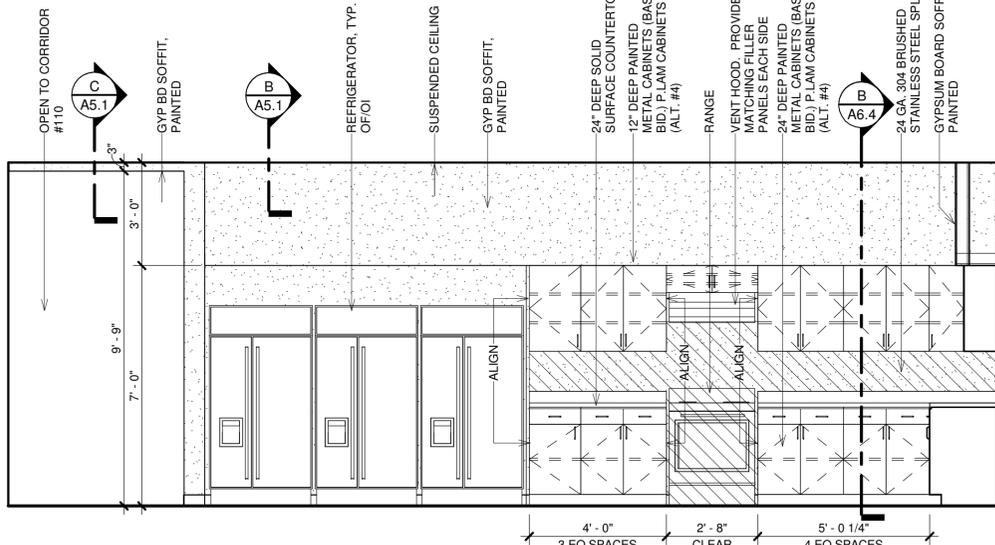

D N ELEV @ 122
SCALE: 3/8" = 1'-0" REF:A / A2.4

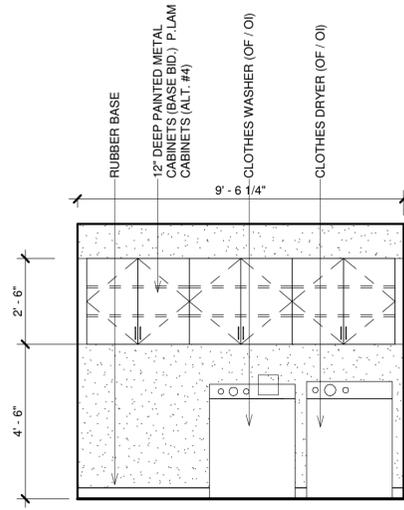

A S ELEV @ 120
SCALE: 3/8" = 1'-0" REF:A / A2.4

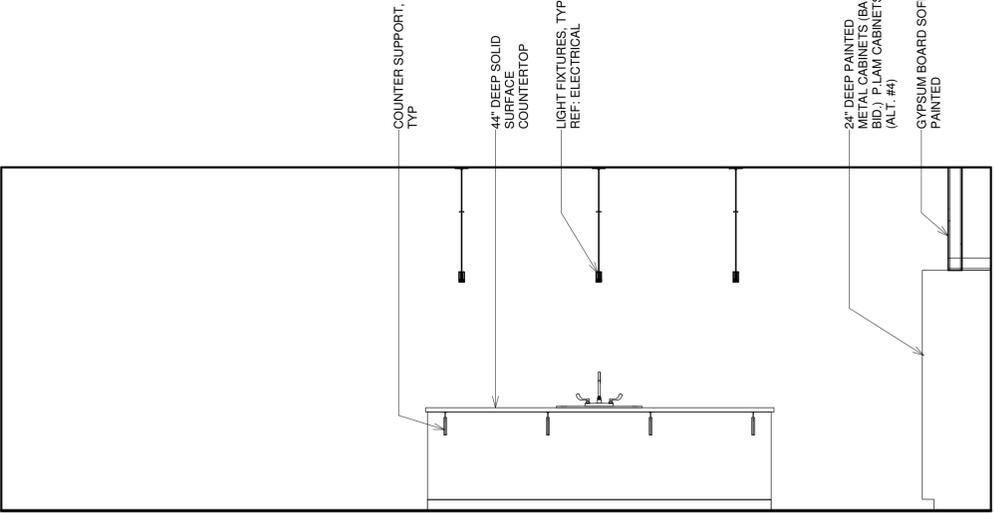

F N ELEV @ 123
SCALE: 3/8" = 1'-0" REF:A / A2.4



ARCHITECTURE
INTERIORS
PLANNING
FRITZ BAILY, P.C.
1836 SOUTH BALTIMORE
TULSA, OKLAHOMA 74119
Phone: 918.495.3993
Fax: 918.495.3994
Web: www.fritzbailey.com
E-Mail: info@fritzbailey.com


**SAND SPRINGS FIRE DEPARTMENT
FIRE STATION NO. 2**
4101 S. 113th West Ave., Sand Springs, OK 74063




ISSUE DATE
SEPTEMBER 21, 2017
ISSUE DATE

PROJECT NUMBER 1616.01
REVIEWED BY TB
DRAWN BY LS
TITLE
INTERIOR
ELEVATIONS


SHEET NUMBER
A6.3

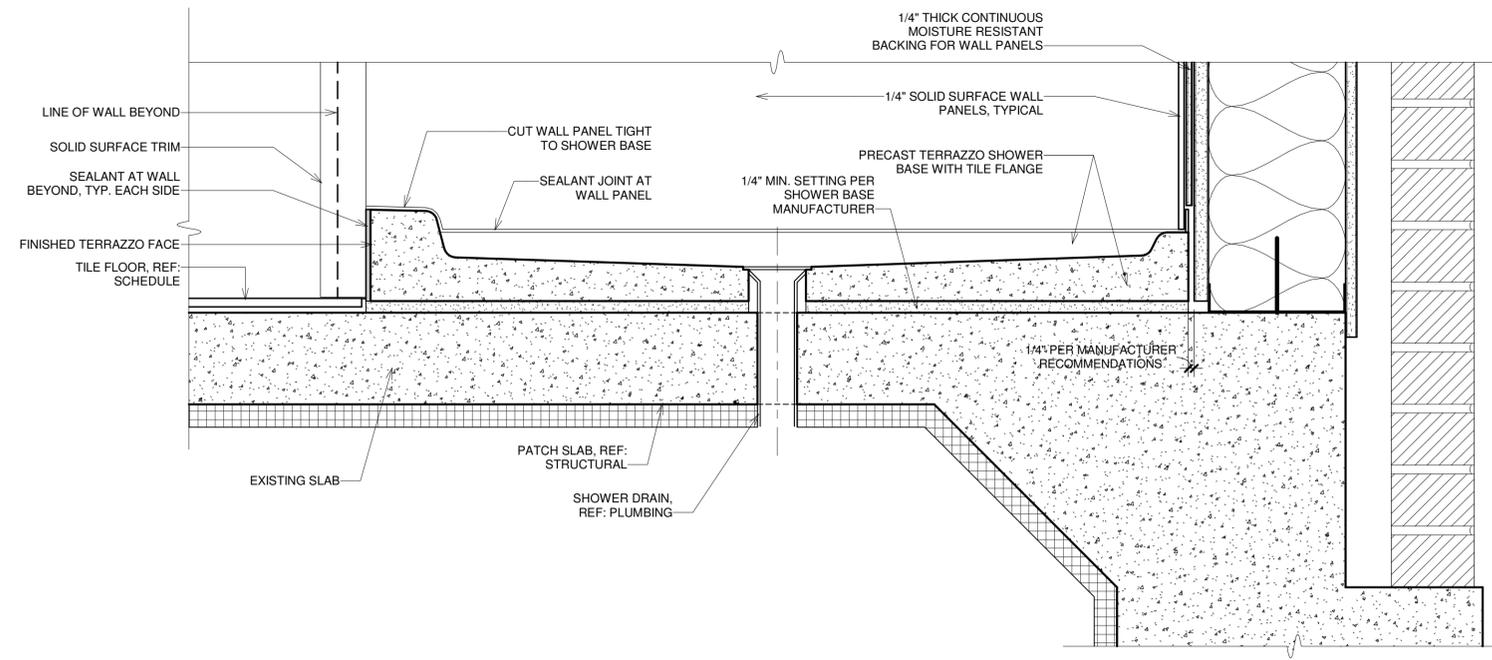


H SHOWER BASE
SCALE: 3" = 1'-0" REF: B / A2.5

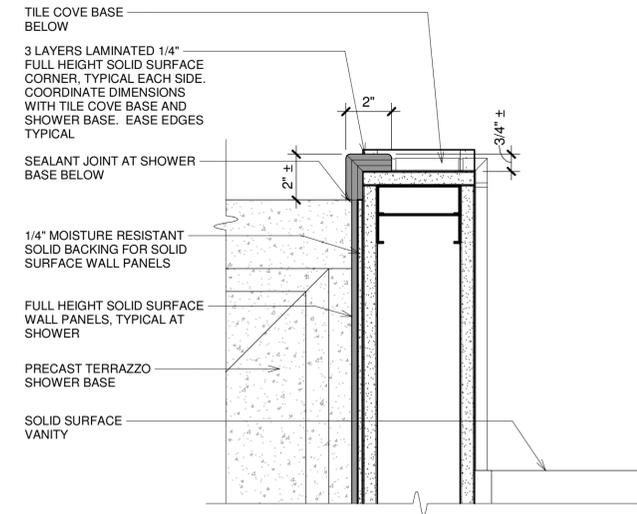

G SHOWER DETAIL
SCALE: 3" = 1'-0" REF: B / A2.5

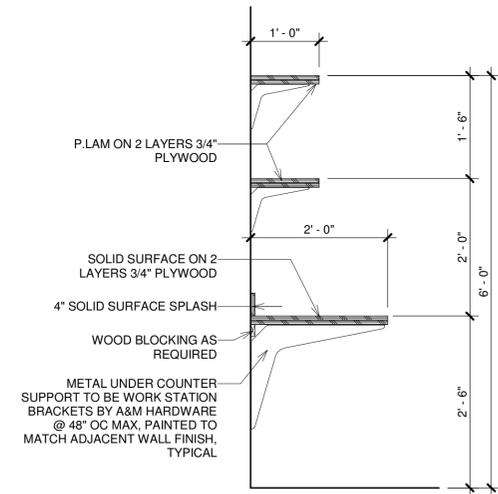

F MILLWORK SECTION
SCALE: 3/4" = 1'-0"

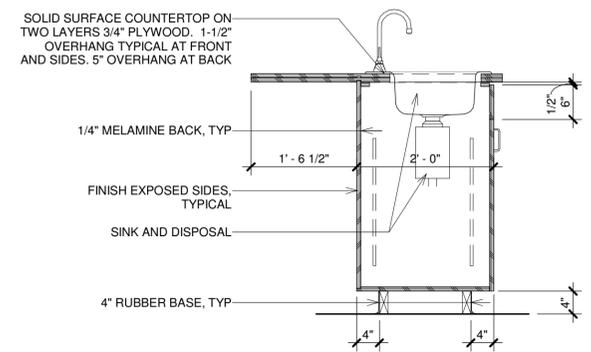

D MILLWORK SECTION
SCALE: 3/4" = 1'-0"


MILLWORK NOTES

NOTE THAT CABINETS SECTIONS ARE SHOWN AS PLASTIC LAMINATE AND ARE INTENDED TO SHOW THE GENERAL CONFIGURATION OF THE CABINET UNITS, SHELVES, AND COUNTERTOPS. BASE BID CABINETS TO BE MANUFACTURER ENAMELED STEEL.


PROVIDE BIDS AT ROOMS #120 LAUNDRY AND #122 KITCHEN BASED ON THE FOLLOWING DESCRIPTIONS:

BASE BID - ENAMELED STEEL CASEWORK:
ALL CABINETS TO BE ENAMELED STEEL CASEWORK PER SPECIFICATION SECTION 123570 WITH SOLID SURFACE COUNTERTOPS PER SPECIFICATION SECTION 123661.


DEDUCT ALTERNATE - PLASTIC LAMINATE CASEWORK:
OMIT THE ENAMELED STEEL CASEWORK. PROVIDE PLASTIC LAMINATE FACED ARCHITECTURAL CABINETS PER SPECIFICATION SECTION 064116 WITH SOLID SURFACE COUNTERTOPS PER SECTION 123661.

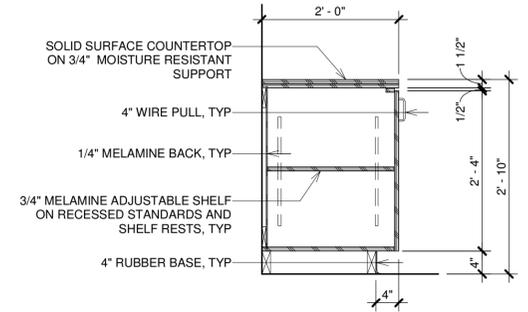

C MILLWORK SECTION
SCALE: 3/4" = 1'-0"

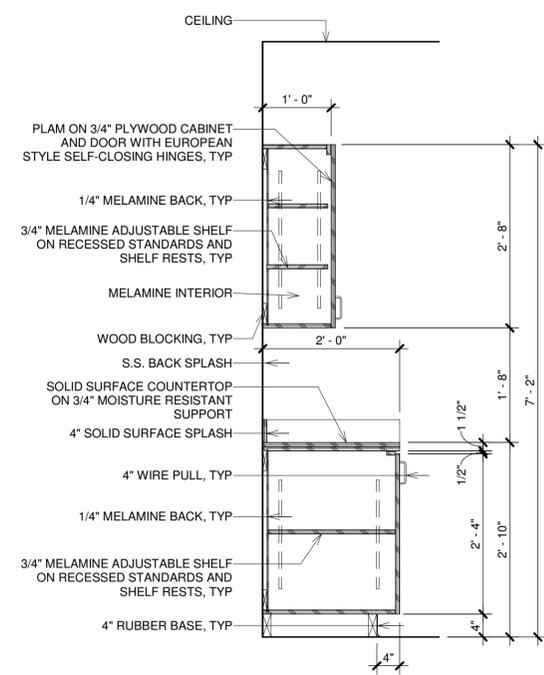

B MILLWORK SECTION
SCALE: 3/4" = 1'-0"

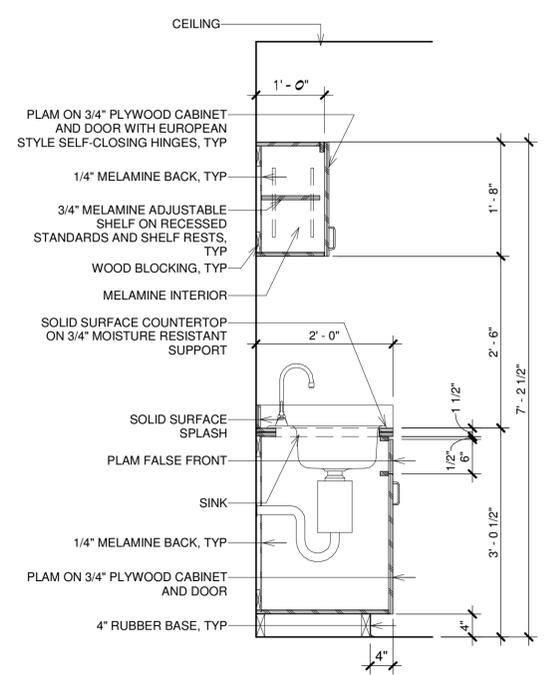

A MILLWORK SECTION
SCALE: 3/4" = 1'-0"



ARCHITECTURE
INTERIORS
PLANNING

FRITZ BAILY, P.C.
1836 SOUTH BALTIMORE
TULSA, OKLAHOMA 74119
Phone: 918.495.3993
Fax: 918.495.3994
Web: www.fritzbailey.com
E-Mail: info@fritzbailey.com

**SAND SPRINGS FIRE DEPARTMENT
FIRE STATION NO. 2**

4101 S. 113th West Ave., Sand Springs, OK 74063



ISSUE DATE
SEPTEMBER 21, 2017

PROJECT NUMBER 1616.01
REVIEWED BY TB
DRAWN BY LS

TITLE
**MILLWORK
SECTIONS AND
DETAILS**

SHEET NUMBER
A6.4